
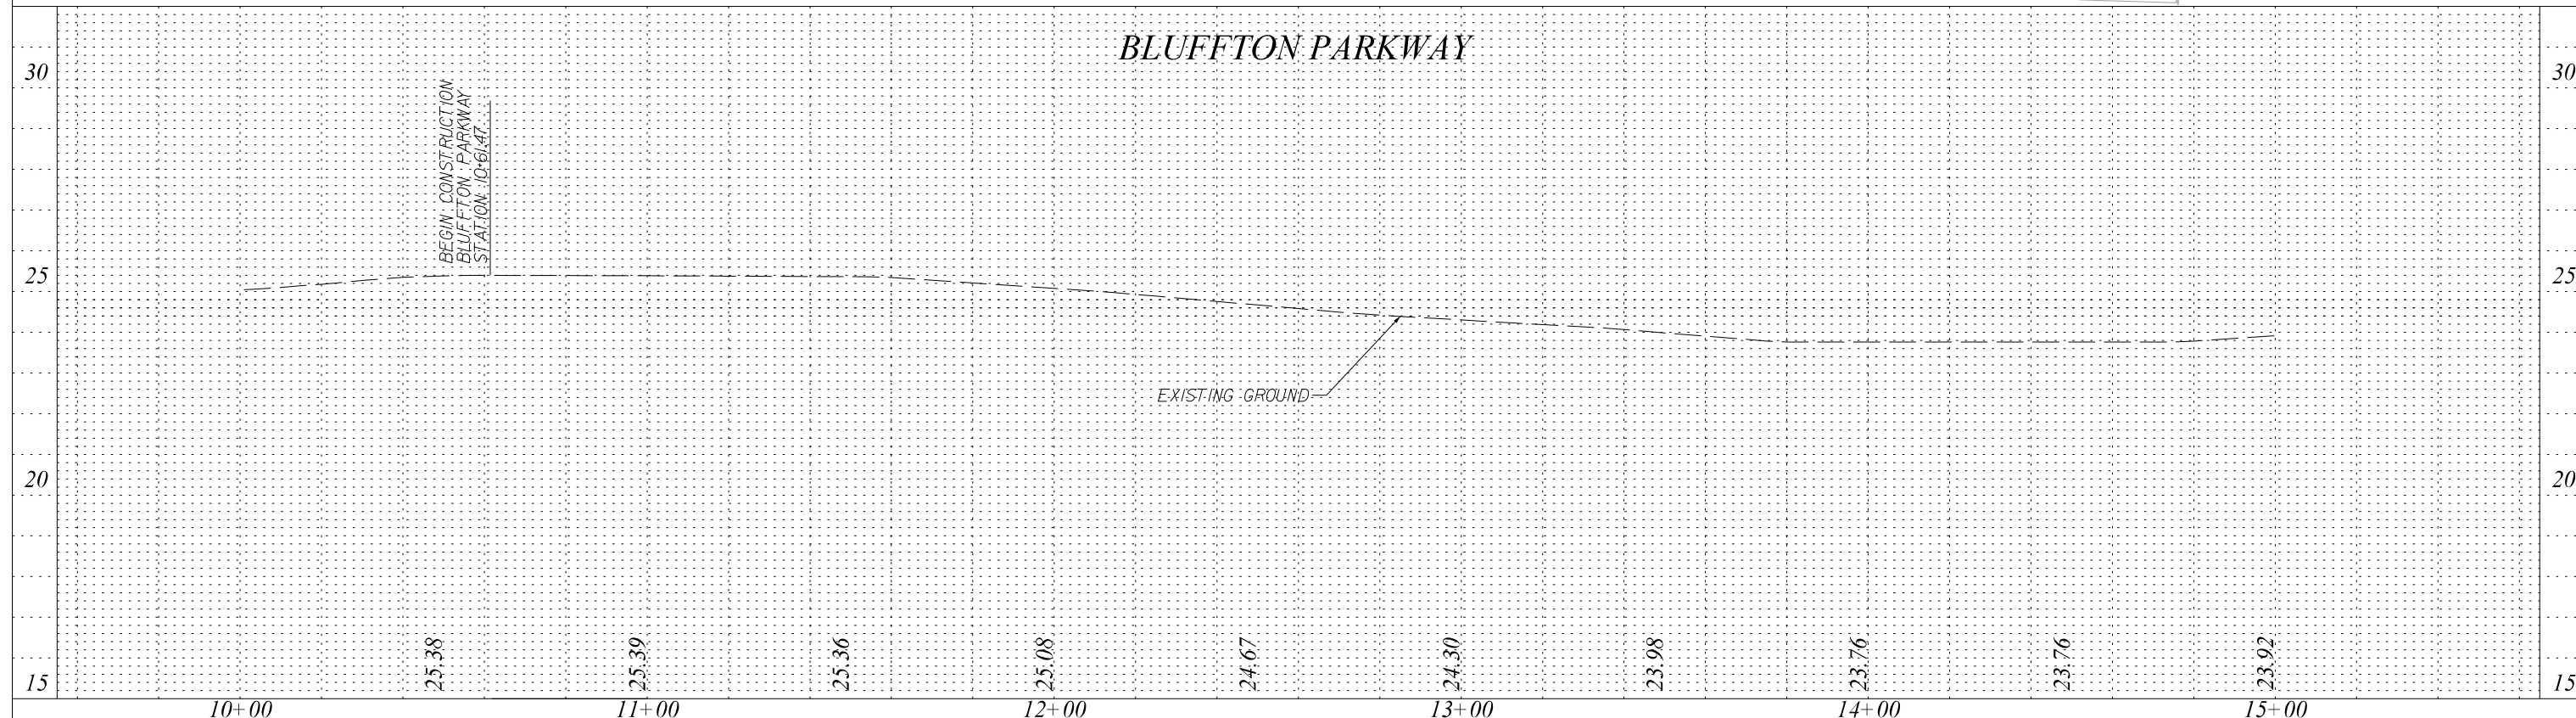


MATCHLINE STA. 15+00 SEE SHEET 7

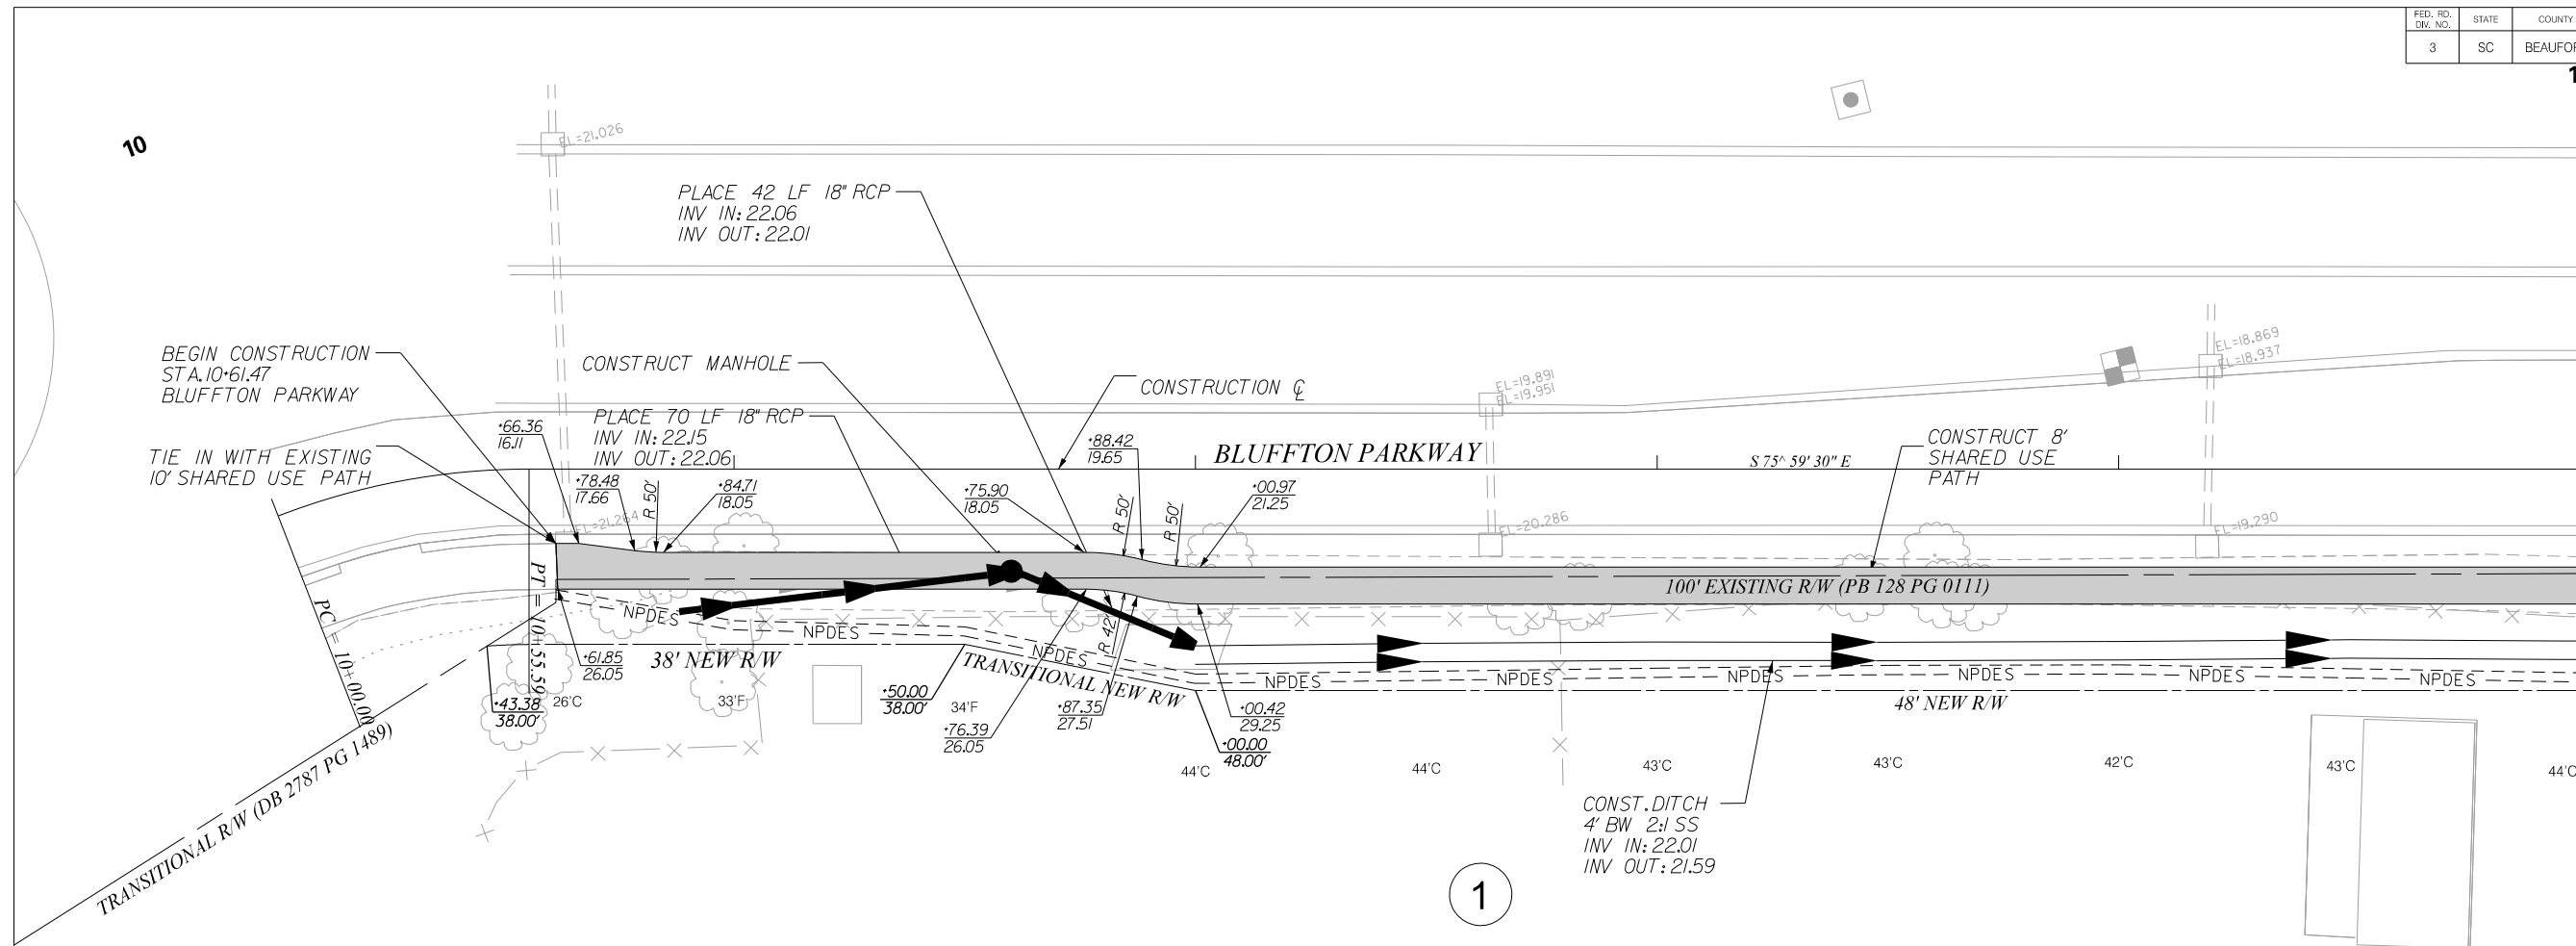

**IE INFRASTRUCTURE CONSULTING & ENGINEERING**

4			
3			
2			
1			
REV. NO.	BY	DATE	DESCRIPTION OF REVISION
DESIGNED BY:	PCC	DATE	-
DRAWN BY:	PCC	DATE	-
CHECKED BY:	JCH	DATE	-

BLUFFTON COUNTY  
DEPARTMENT OF TRANSPORTATION DEVELOPMENT

BLUFFTON PARKWAY SIDEWALK  
PLAN AND PROFILE SHEET

SHEET 6 SCALE: (HORIZ.) 1"=20', (VERT.) 1"=2'