



15

MATCHLINE STA. 15+00 SEE SHEET 6

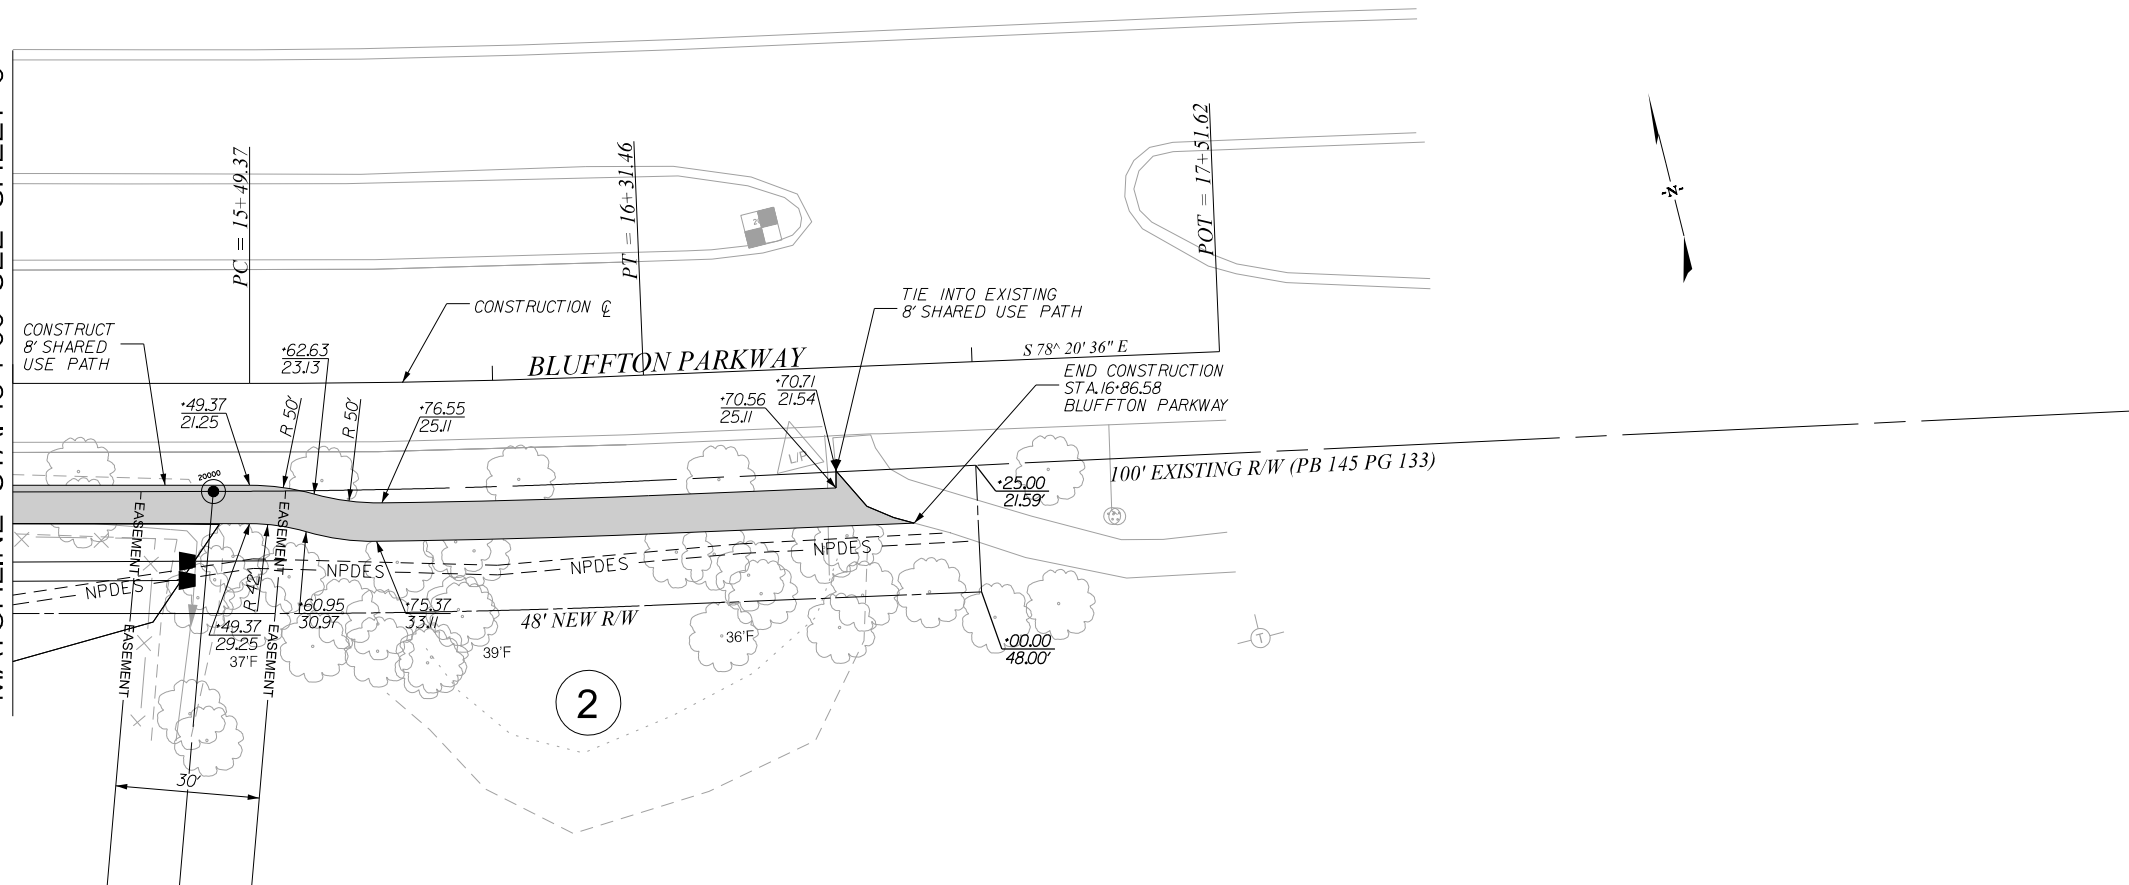

BLUFFTON PARKWAY

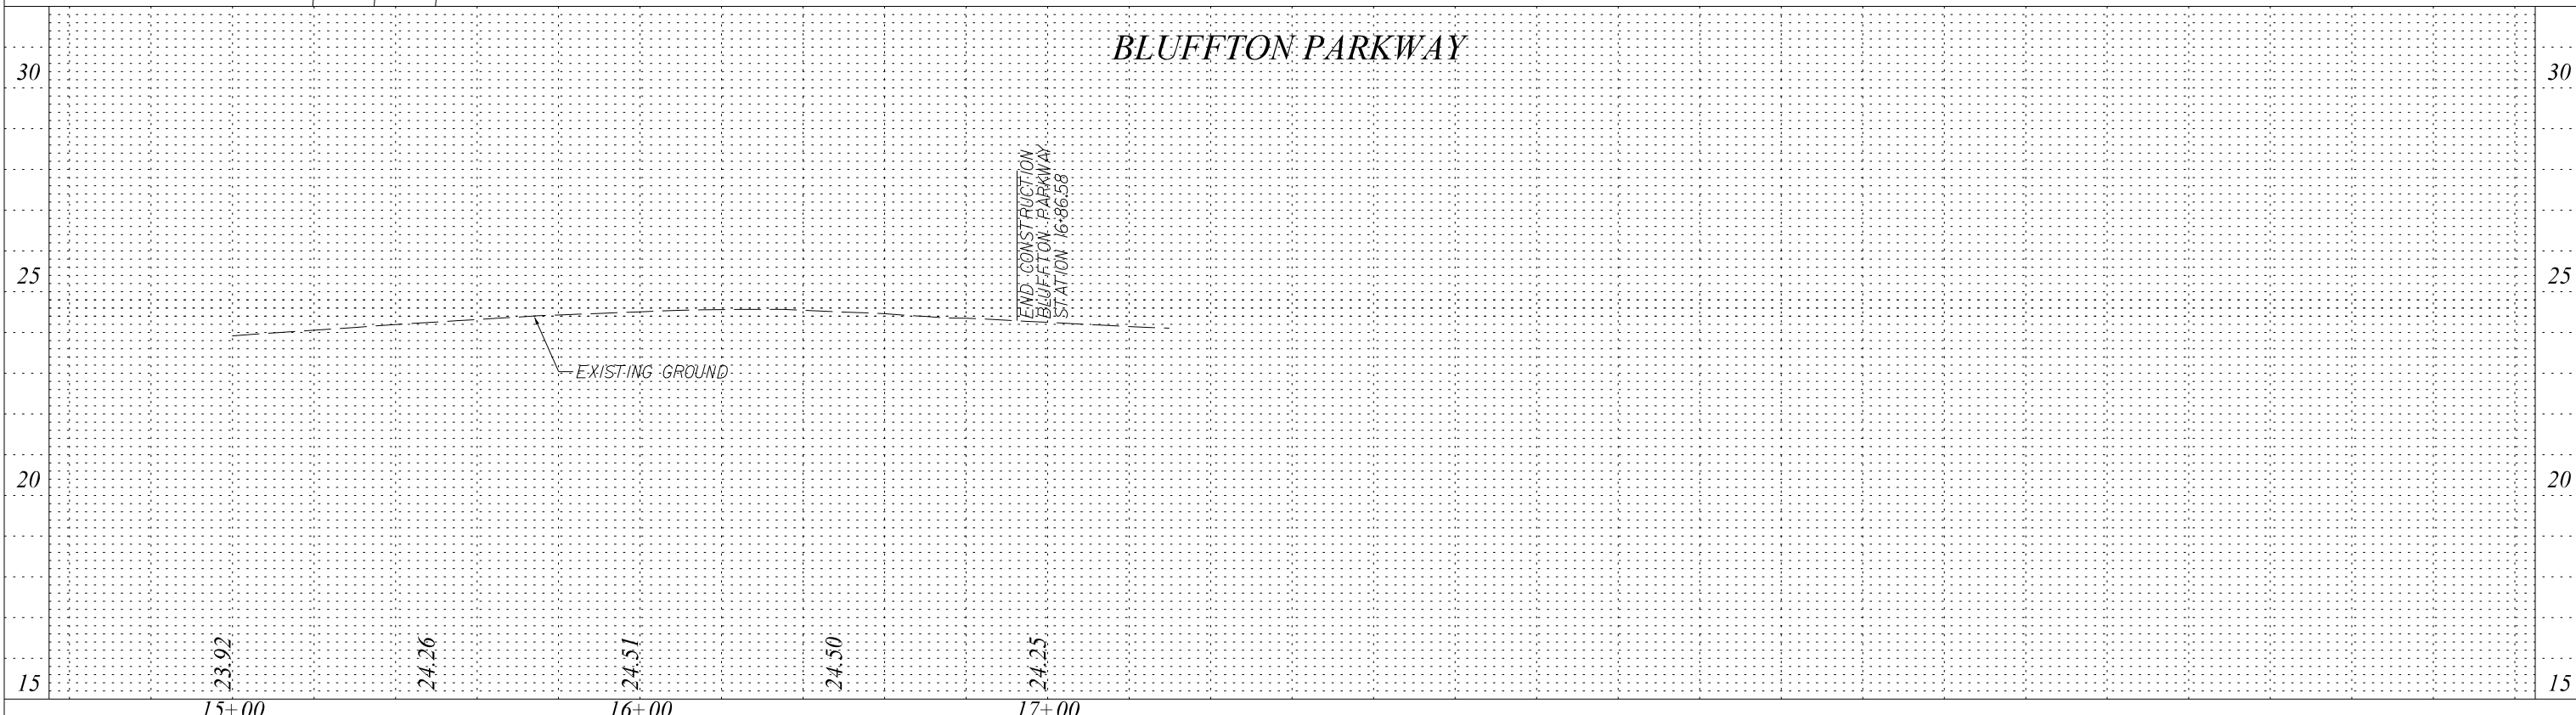

IE INFRASTRUCTURE
CONSULTING & ENGINEERING

| 4 | | | | |
|--------------|-----|------|-------------------------|--|
| 3 | | | | |
| 2 | | | | |
| 1 | | | | |
| REV. NO. | BY | DATE | DESCRIPTION OF REVISION | |
| DESIGNED BY: | PCC | DATE | - | |
| DRAWN BY: | PCC | DATE | - | |
| CHECKED BY: | JCH | DATE | - | |

BLUFFTON COUNTY
DEPARTMENT OF TRANSPORTATION DEVELOPMENT

BLUFFTON PARKWAY SIDEWALK
PLAN AND PROFILE SHEET

SHEET 7

SCALE: (HORIZ.) 1"=20', (VERT.) 1"=2'