
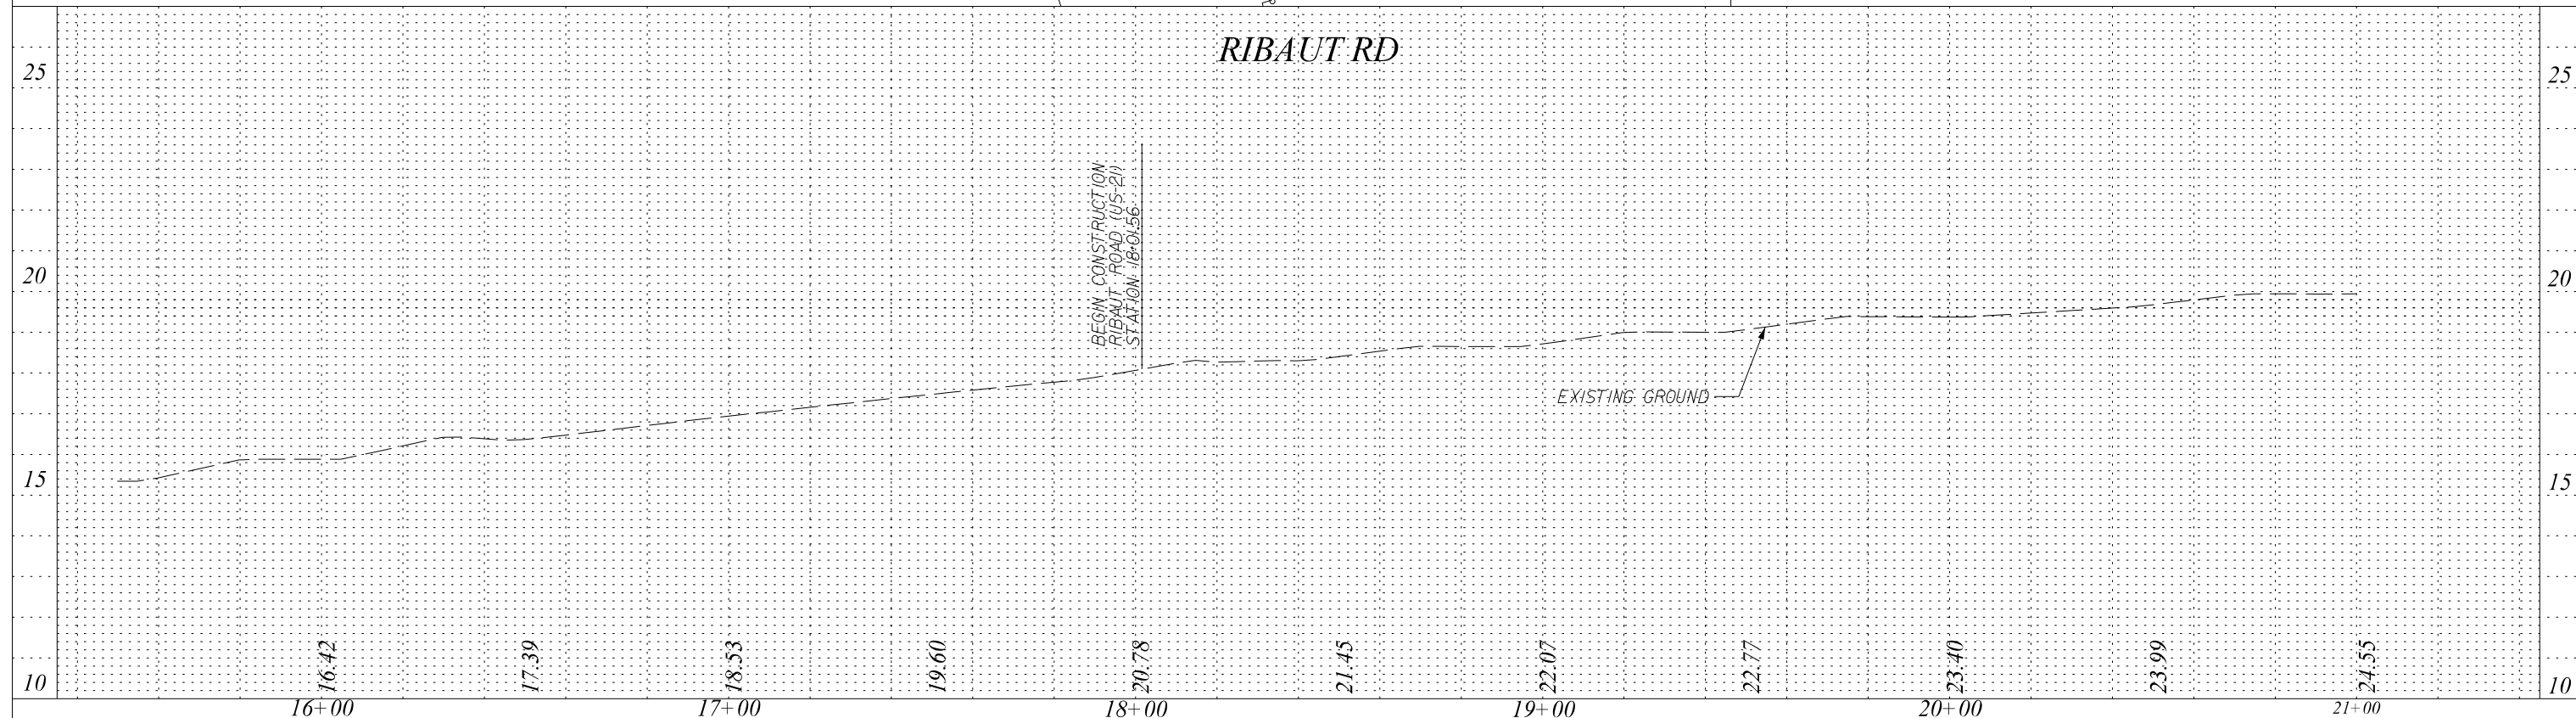


FED. RD. DIV. NO.	STATE	COUNTY	FILE NO.	PROJECT NO.	ROUTE NO.	SHEET NO.
3	SC	BEAUFORT			(US-21)	6

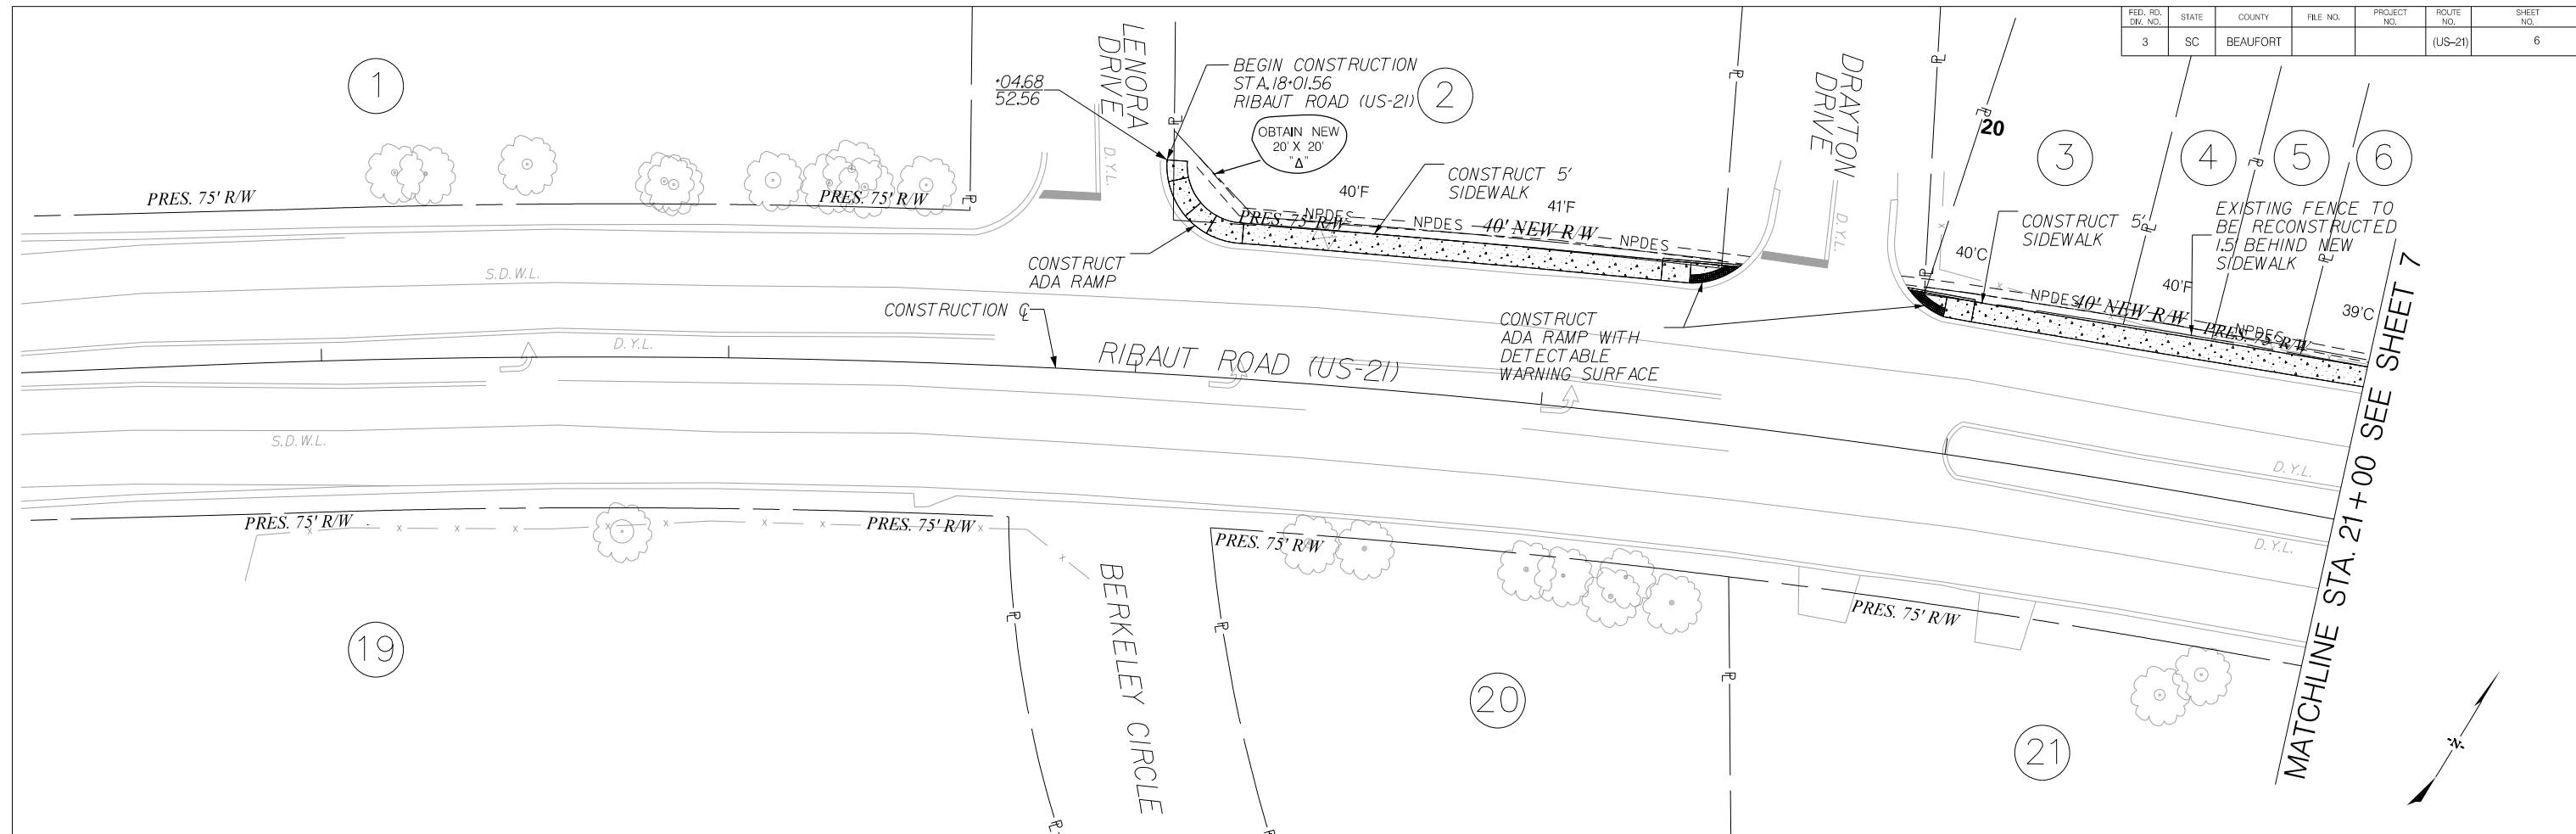

**JE INFRASTRUCTURE**  
CONSULTING & ENGINEERING

4			
3			
2			
1			
REV. NO.	BY	DATE	DESCRIPTION OF REVISION
DESIGNED BY:	PCC	DATE	-
DRAWN BY:	PCC	DATE	-
CHECKED BY:	JCH	DATE	-

BLUFFTON COUNTY  
DEPARTMENT OF TRANSPORTATION DEVELOPMENT

RIBAUT ROAD (US-21) SIDEWALK  
PLAN AND PROFILE SHEET

SHEET: 6 SCALE: (HORIZ.) 1"=20', (VERT.) 1"=2'