


US 21 CORRIDOR IMPROVEMENTS CONCEPT PLAN EAST AREA



LEGEND

| | | | | | | | |
|--|----------------------------|--|-----------------|--|-------------------------|--|----------------|
| | EXISTING RIGHT OF WAY LINE | | PAVEMENT | | 5 FT SIDEWALK | | MULTI-USE PATH |
| | EXISTING PROPERTY LINE | | CONCRETE MEDIAN | | EXISTING TRAFFIC SIGNAL | | |
| | PROPOSED RIGHT OF WAY LINE | | GREEN SPACE | | PROPOSED TRAFFIC SIGNAL | | |

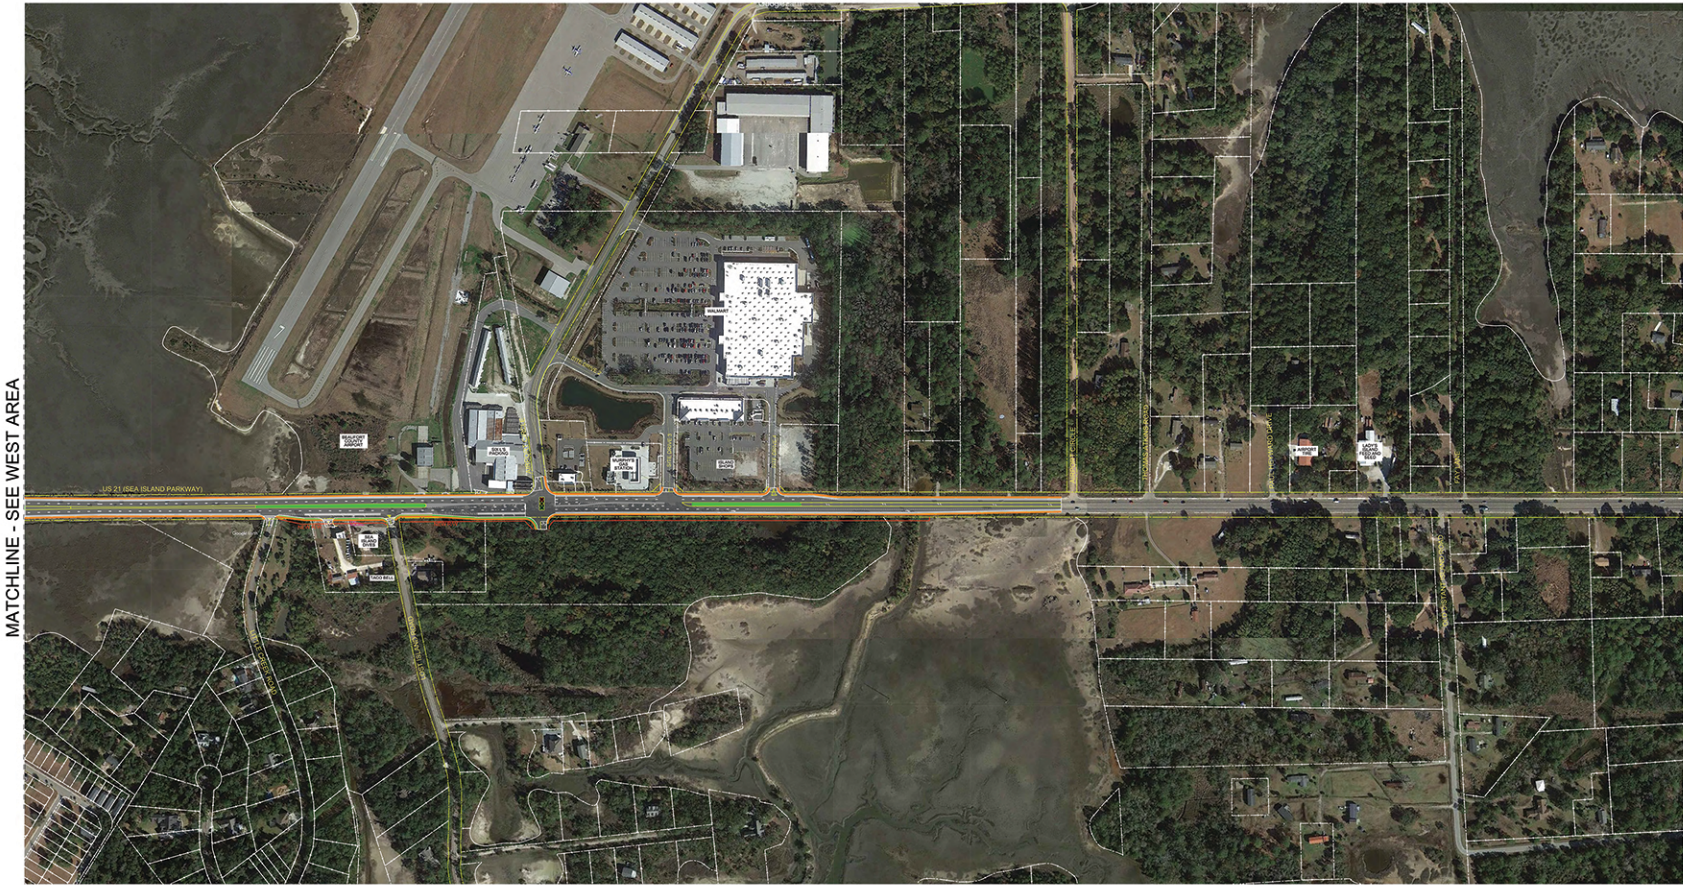