


# US 21 CORRIDOR IMPROVEMENTS CONCEPT PLAN WEST AREA - ALTERNATE 1



MATCHLINE - SEE EAST AREA

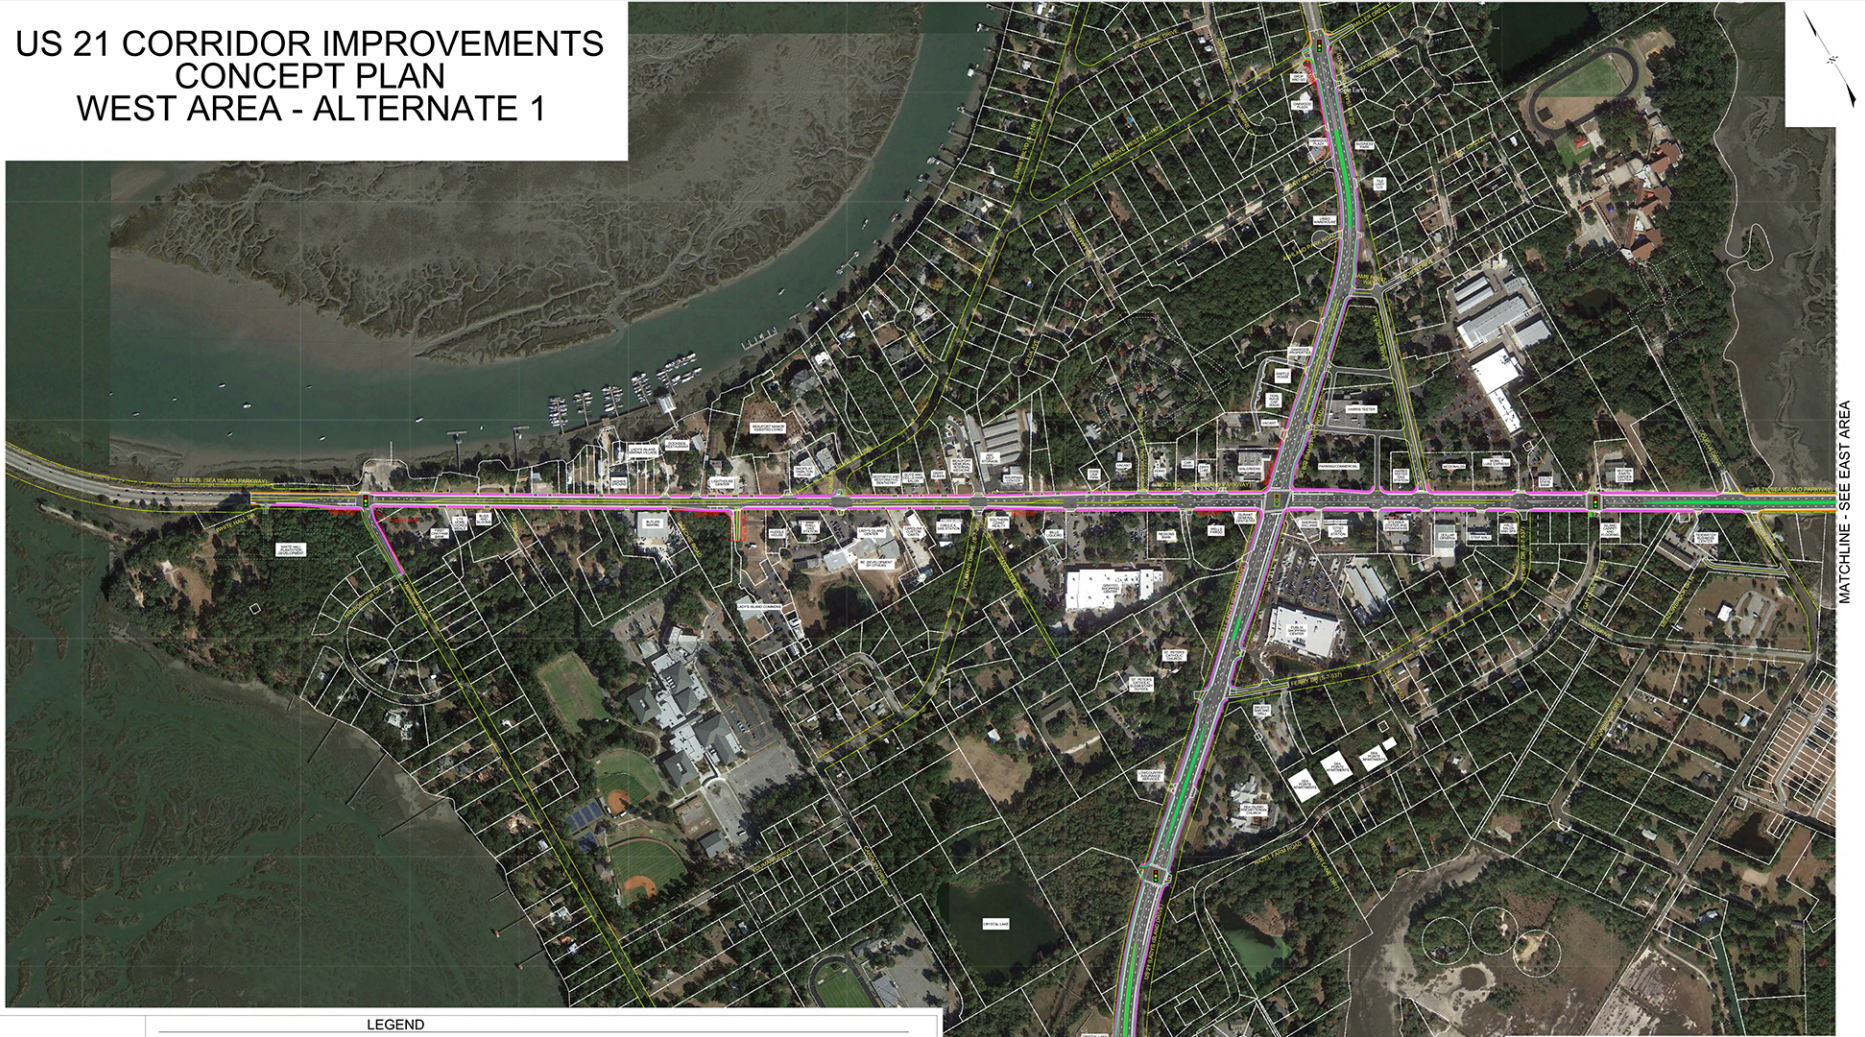

### LEGEND

	EXISTING RIGHT OF WAY LINE		PAVEMENT		5 FT SIDEWALK		MULTI-USE PATH
	EXISTING PROPERTY LINE		CONCRETE MEDIAN		EXISTING TRAFFIC SIGNAL		PROPOSED TRAFFIC SIGNAL
	PROPOSED RIGHT OF WAY LINE		GREEN SPACE				

