
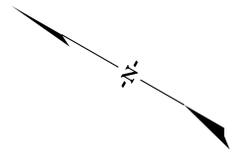


INFRASTRUCTURE
 CONSULTING & ENGINEERING


LEGEND

EXISTING ROAD	PROPOSED RIPRAP
EXISTING DRIVEWAY	PROPOSED CURB AND GUTTER
WETLANDS	PROPOSED 6' SIDEWALK
CRITICAL AREA	EASEMENT
EXISTING PROPERTY LINE	PROPOSED RIGHT-OF-WAY
EXISTING ROW LINE	PROPOSED PIPE
EXISTING PIPE	PROPOSED DITCH
EXISTING TREE	PROPOSED SIGN



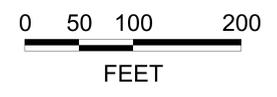


**BROAD RIVER DRIVE
 SIDEWALK
 BEAUFORT COUNTY**

USE THIS SECTION ON
BROAD RIVER DRIVE (S-287)
FROM STA. 6+13.95 TO STA. 39+50.00
FROM STA. 41+50.00 TO STA. 43+36.00

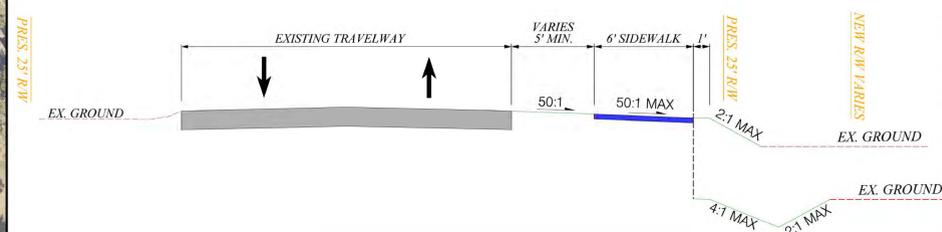

USE THIS SECTION ON
BROAD RIVER DRIVE (S-287)
FROM STA. 40+04.59 TO STA. 41+50.00

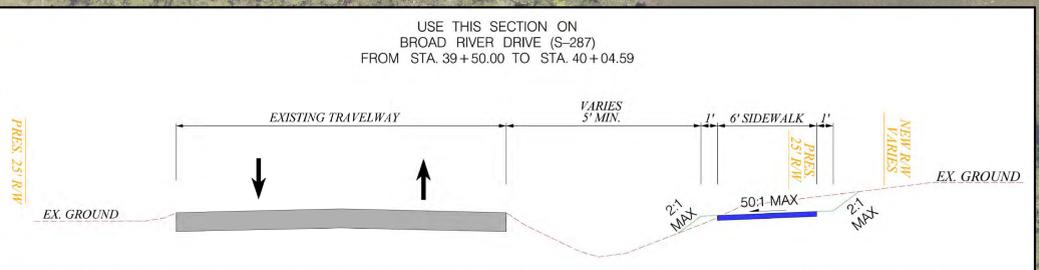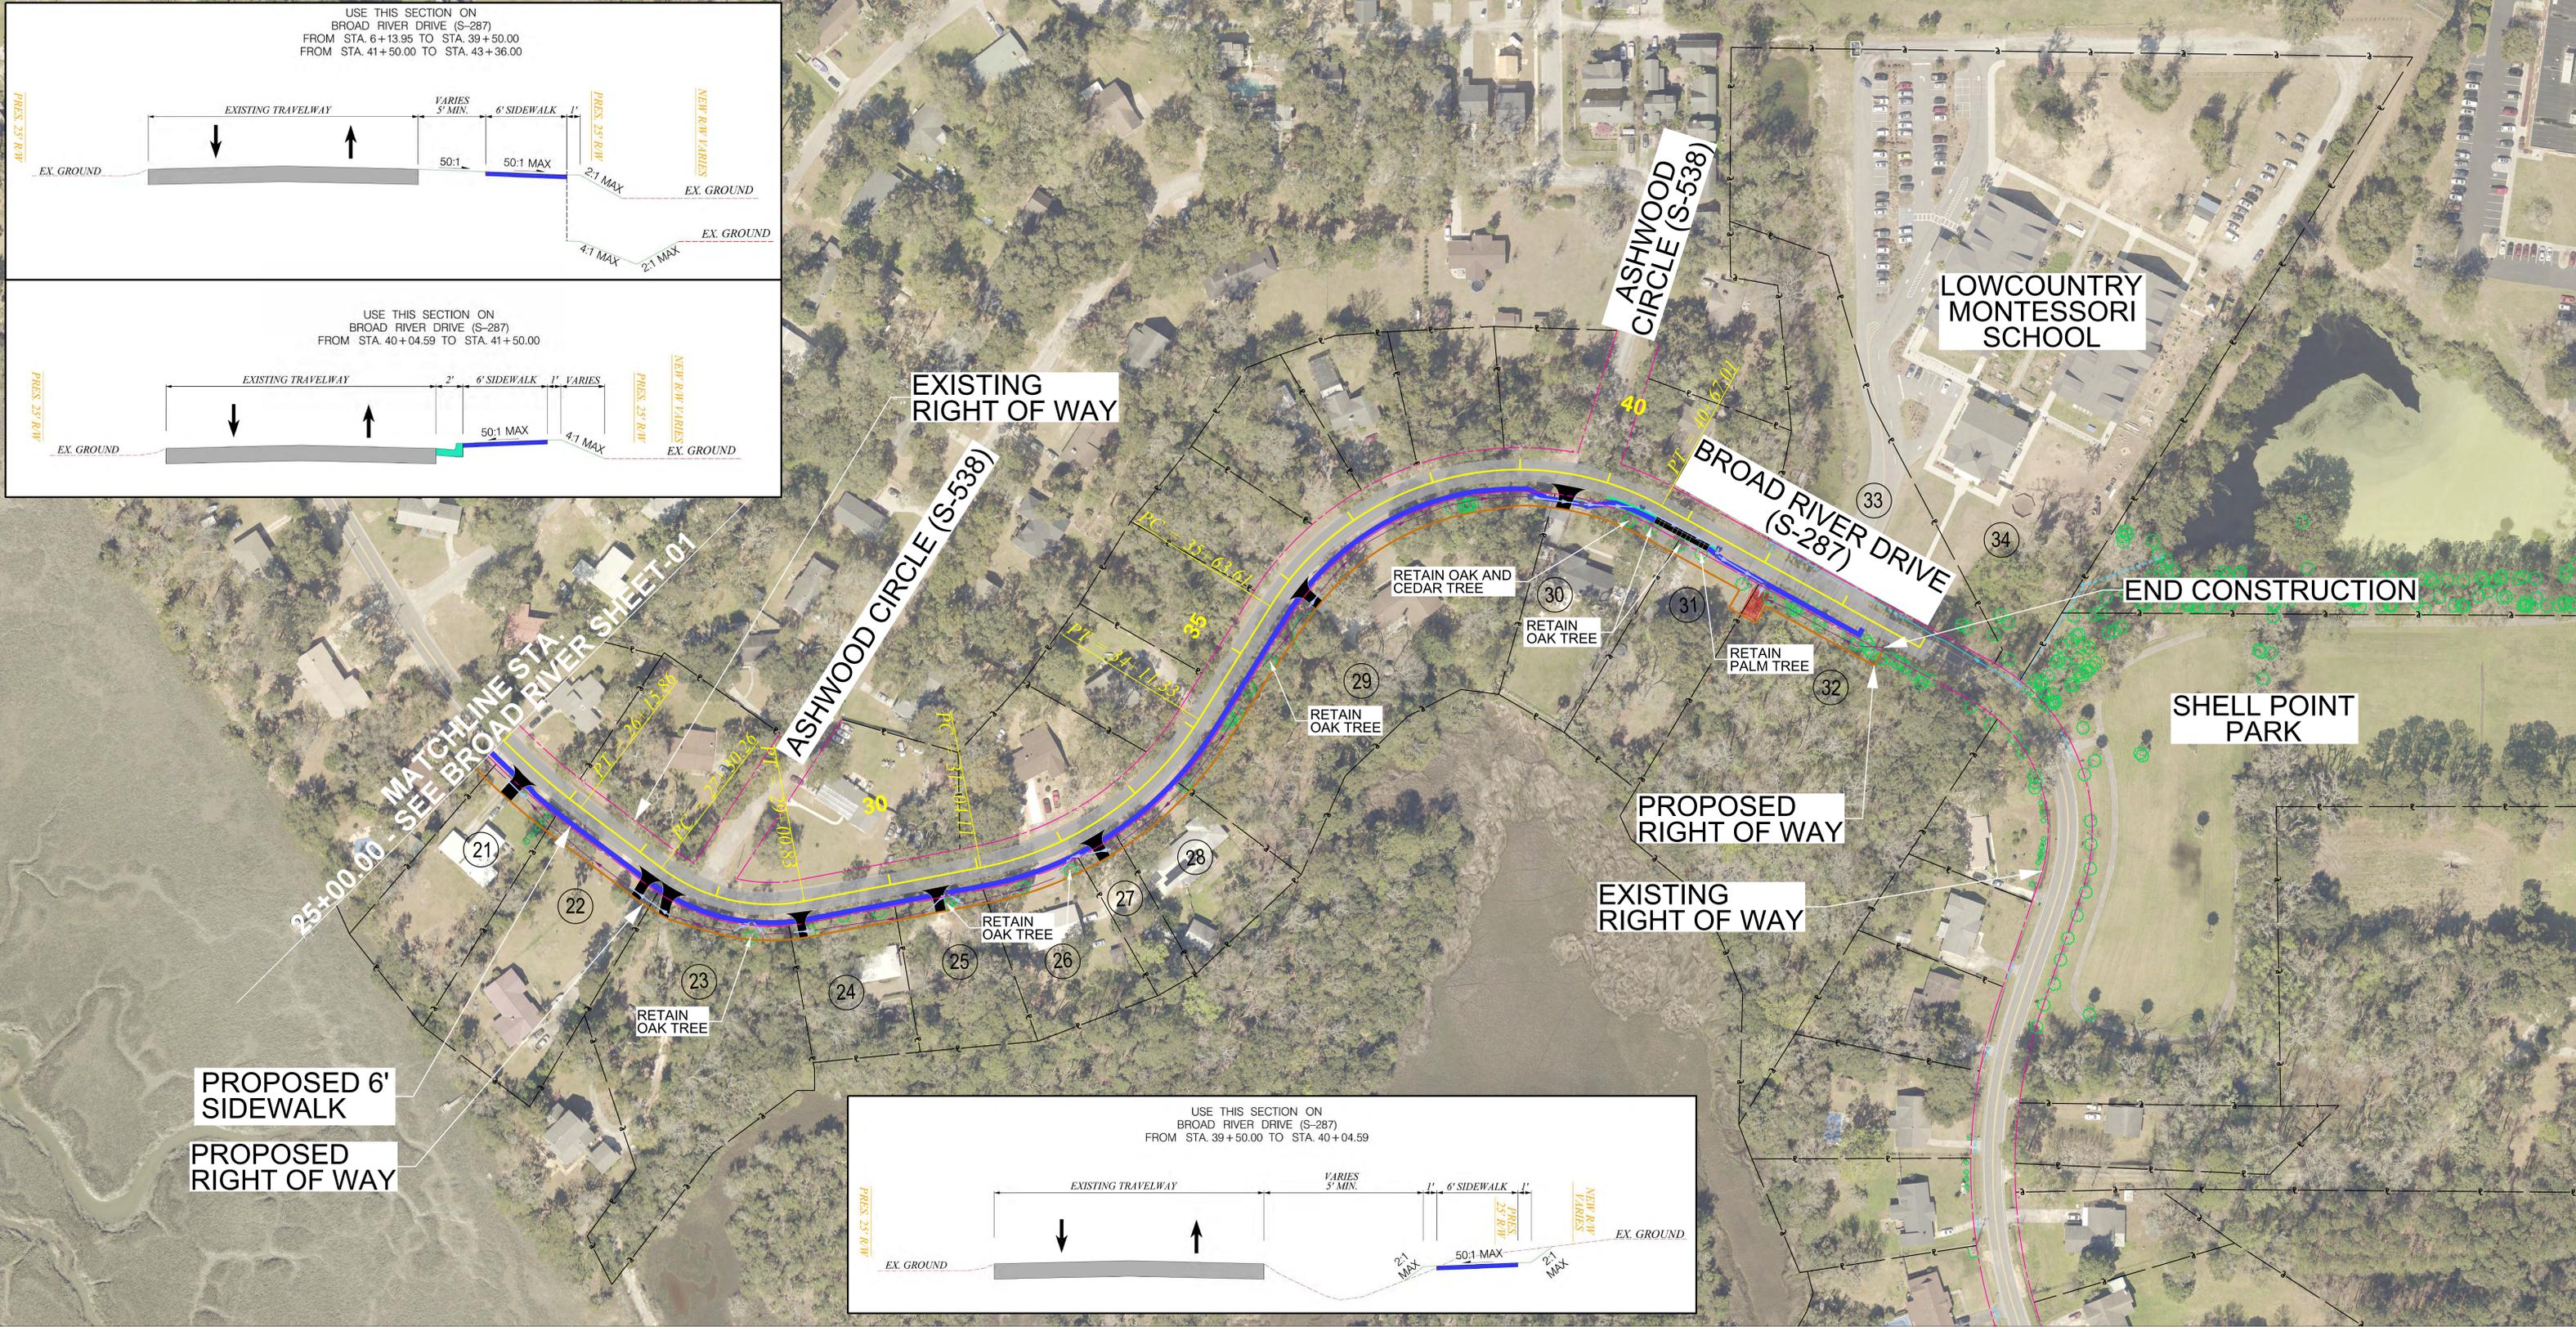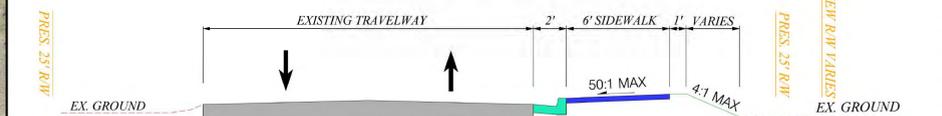

LEGEND

EXISTING ROAD	PROPOSED RIPRAP
EXISTING DRIVEWAY	PROPOSED CURB AND GUTTER
WETLANDS	PROPOSED 6' SIDEWALK
CRITICAL AREA	PROPOSED RIGHT-OF-WAY
EXISTING PROPERTY LINE	PROPOSED PIPE
EXISTING ROW LINE	PROPOSED DITCH
EXISTING PIPE	PROPOSED SIGN
EXISTING TREE	

0 50 100 200
FEET

BROAD RIVER DRIVE
SIDEWALK
BEAUFORT COUNTY

SHEET - 02