


Alljoy Road

Proposed Conditions

REVISED ALTERNATE

PUBLIC MEETING EXHIBIT

SEPTEMBER 14, 2021

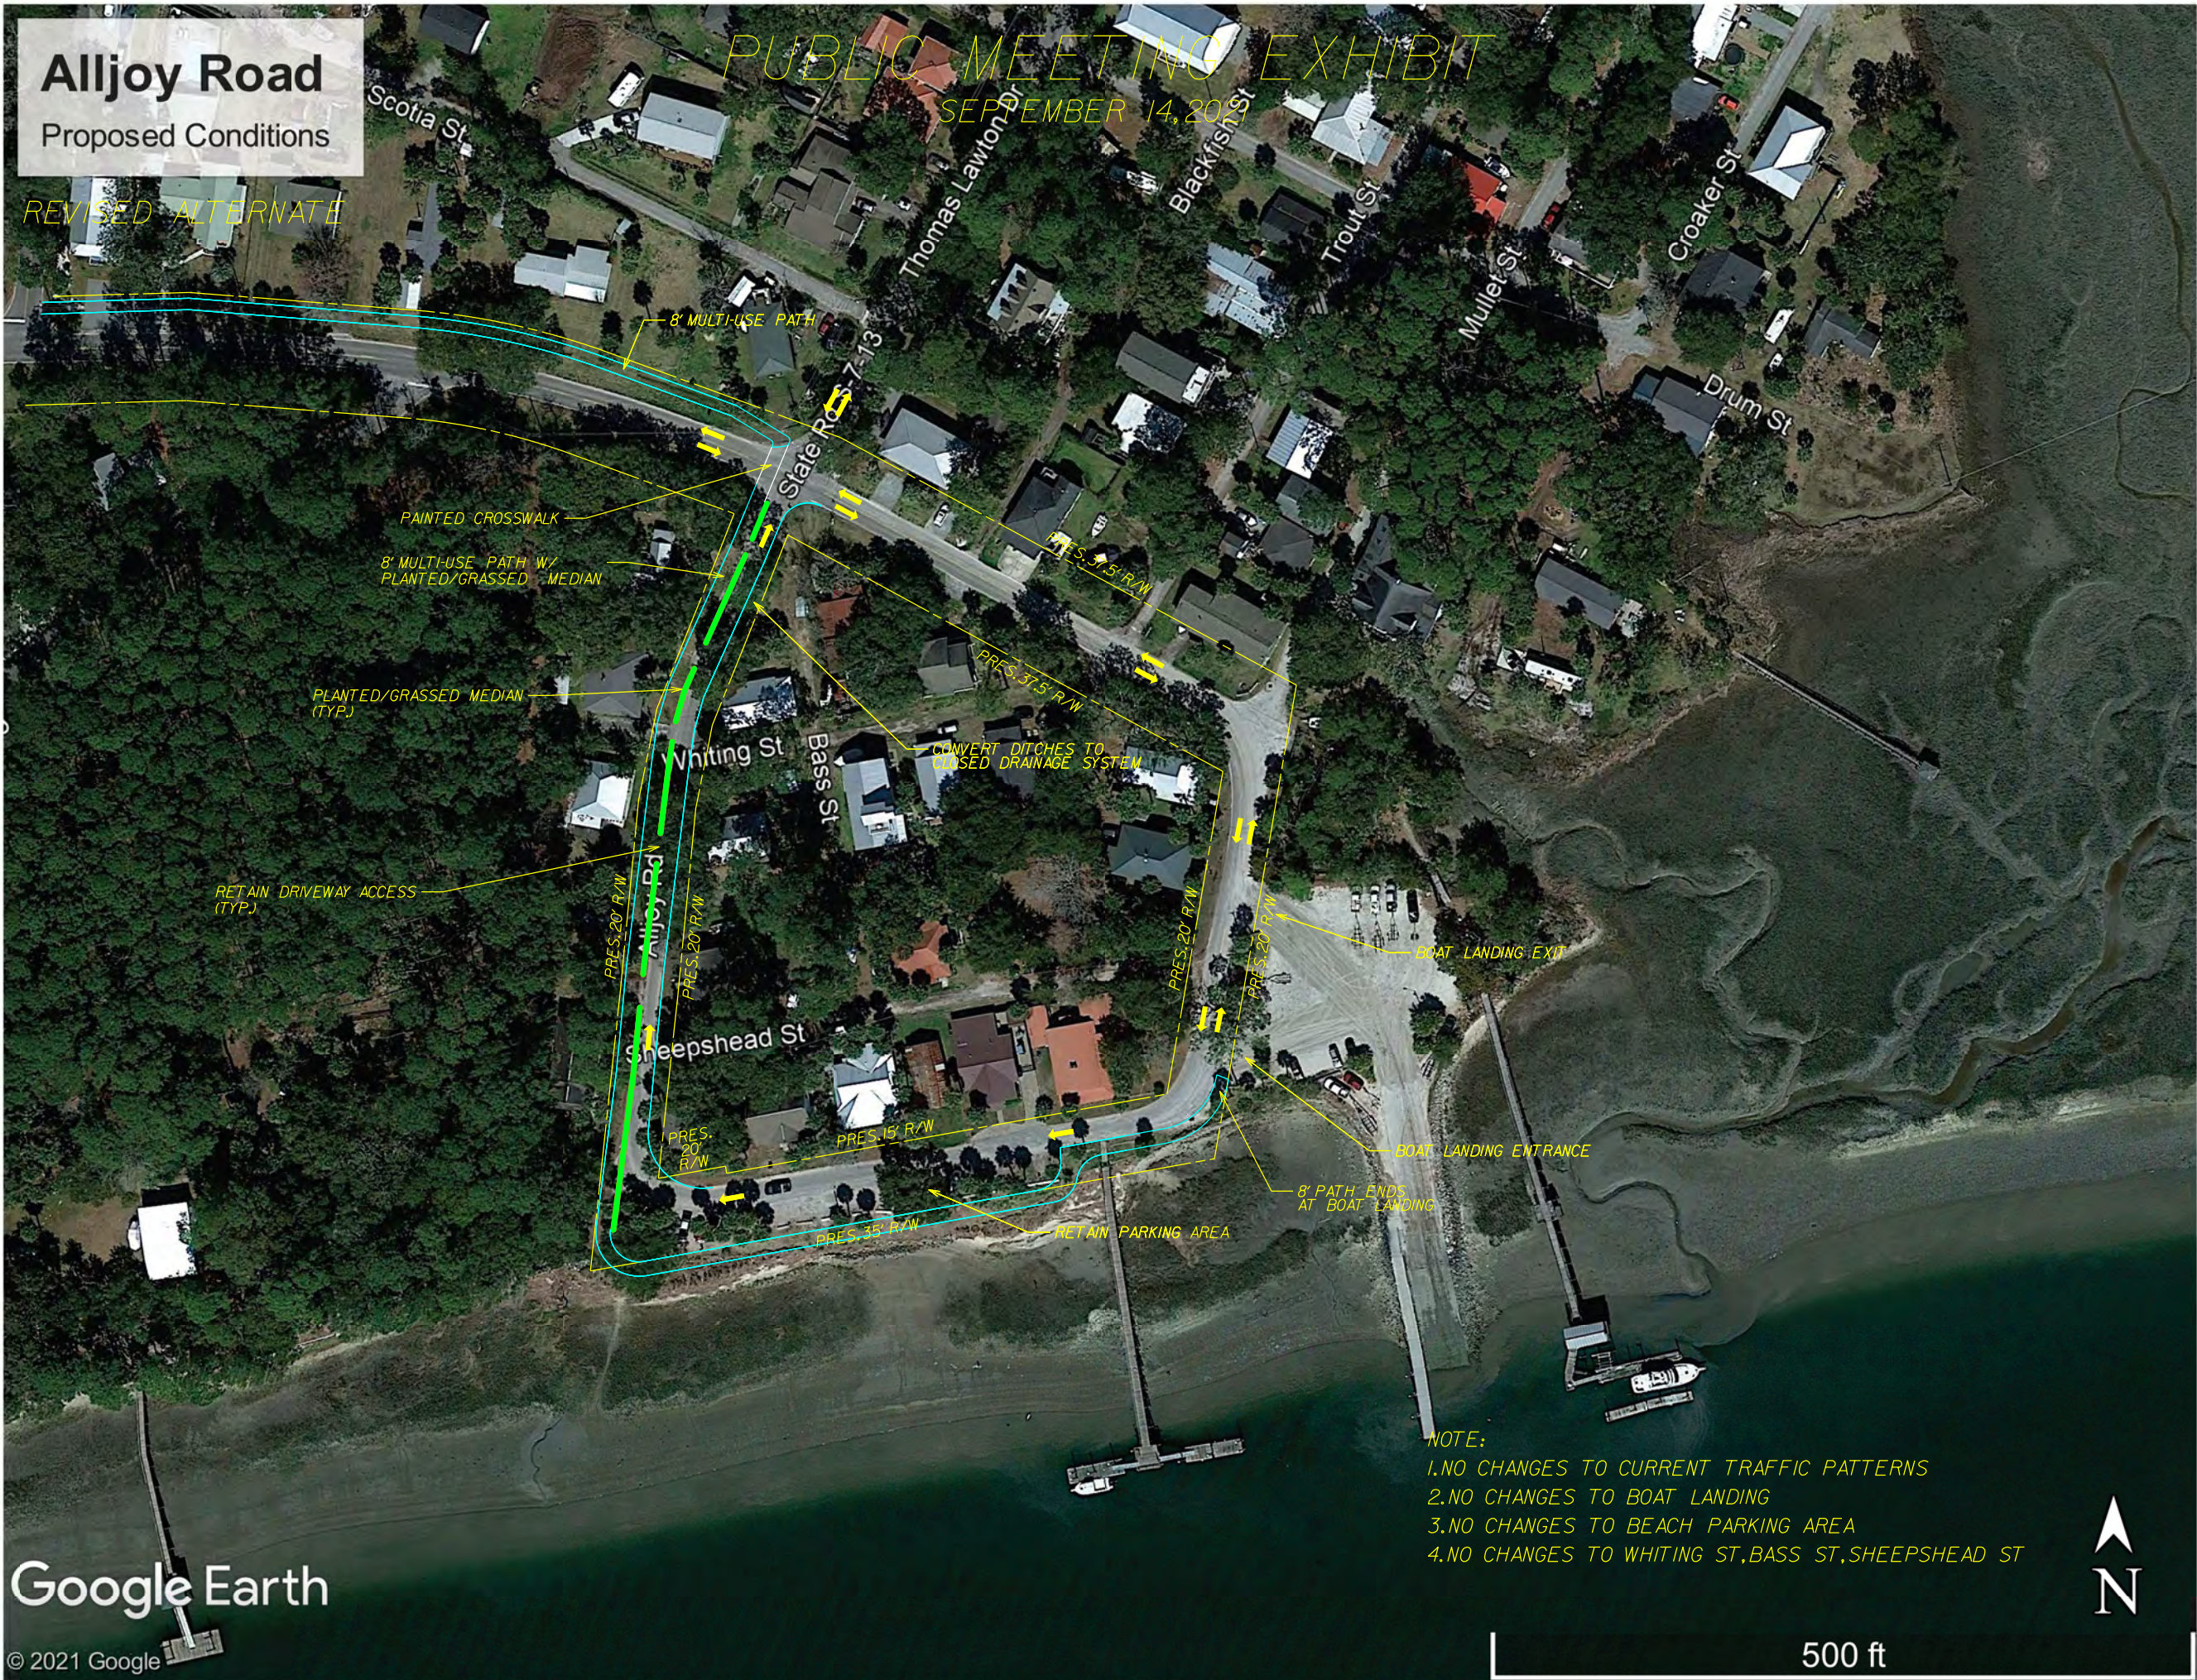

NOTE:

- 1. NO CHANGES TO CURRENT TRAFFIC PATTERNS
- 2. NO CHANGES TO BOAT LANDING
- 3. NO CHANGES TO BEACH PARKING AREA
- 4. NO CHANGES TO WHITING ST, BASS ST, SHEEPSHEAD ST

Google Earth

© 2021 Google

500 ft