


THIS DOCUMENT AND ALL REPRODUCIBLE COPIES OF THIS DOCUMENT ARE THE PROPERTY OF WARD EDWARDS, INC. REPRODUCTION OR ALTERATIONS OF THIS DRAWING WITHOUT THE WRITTEN CONSENT OF WARD EDWARDS, INC. IS NOT PERMITTED.

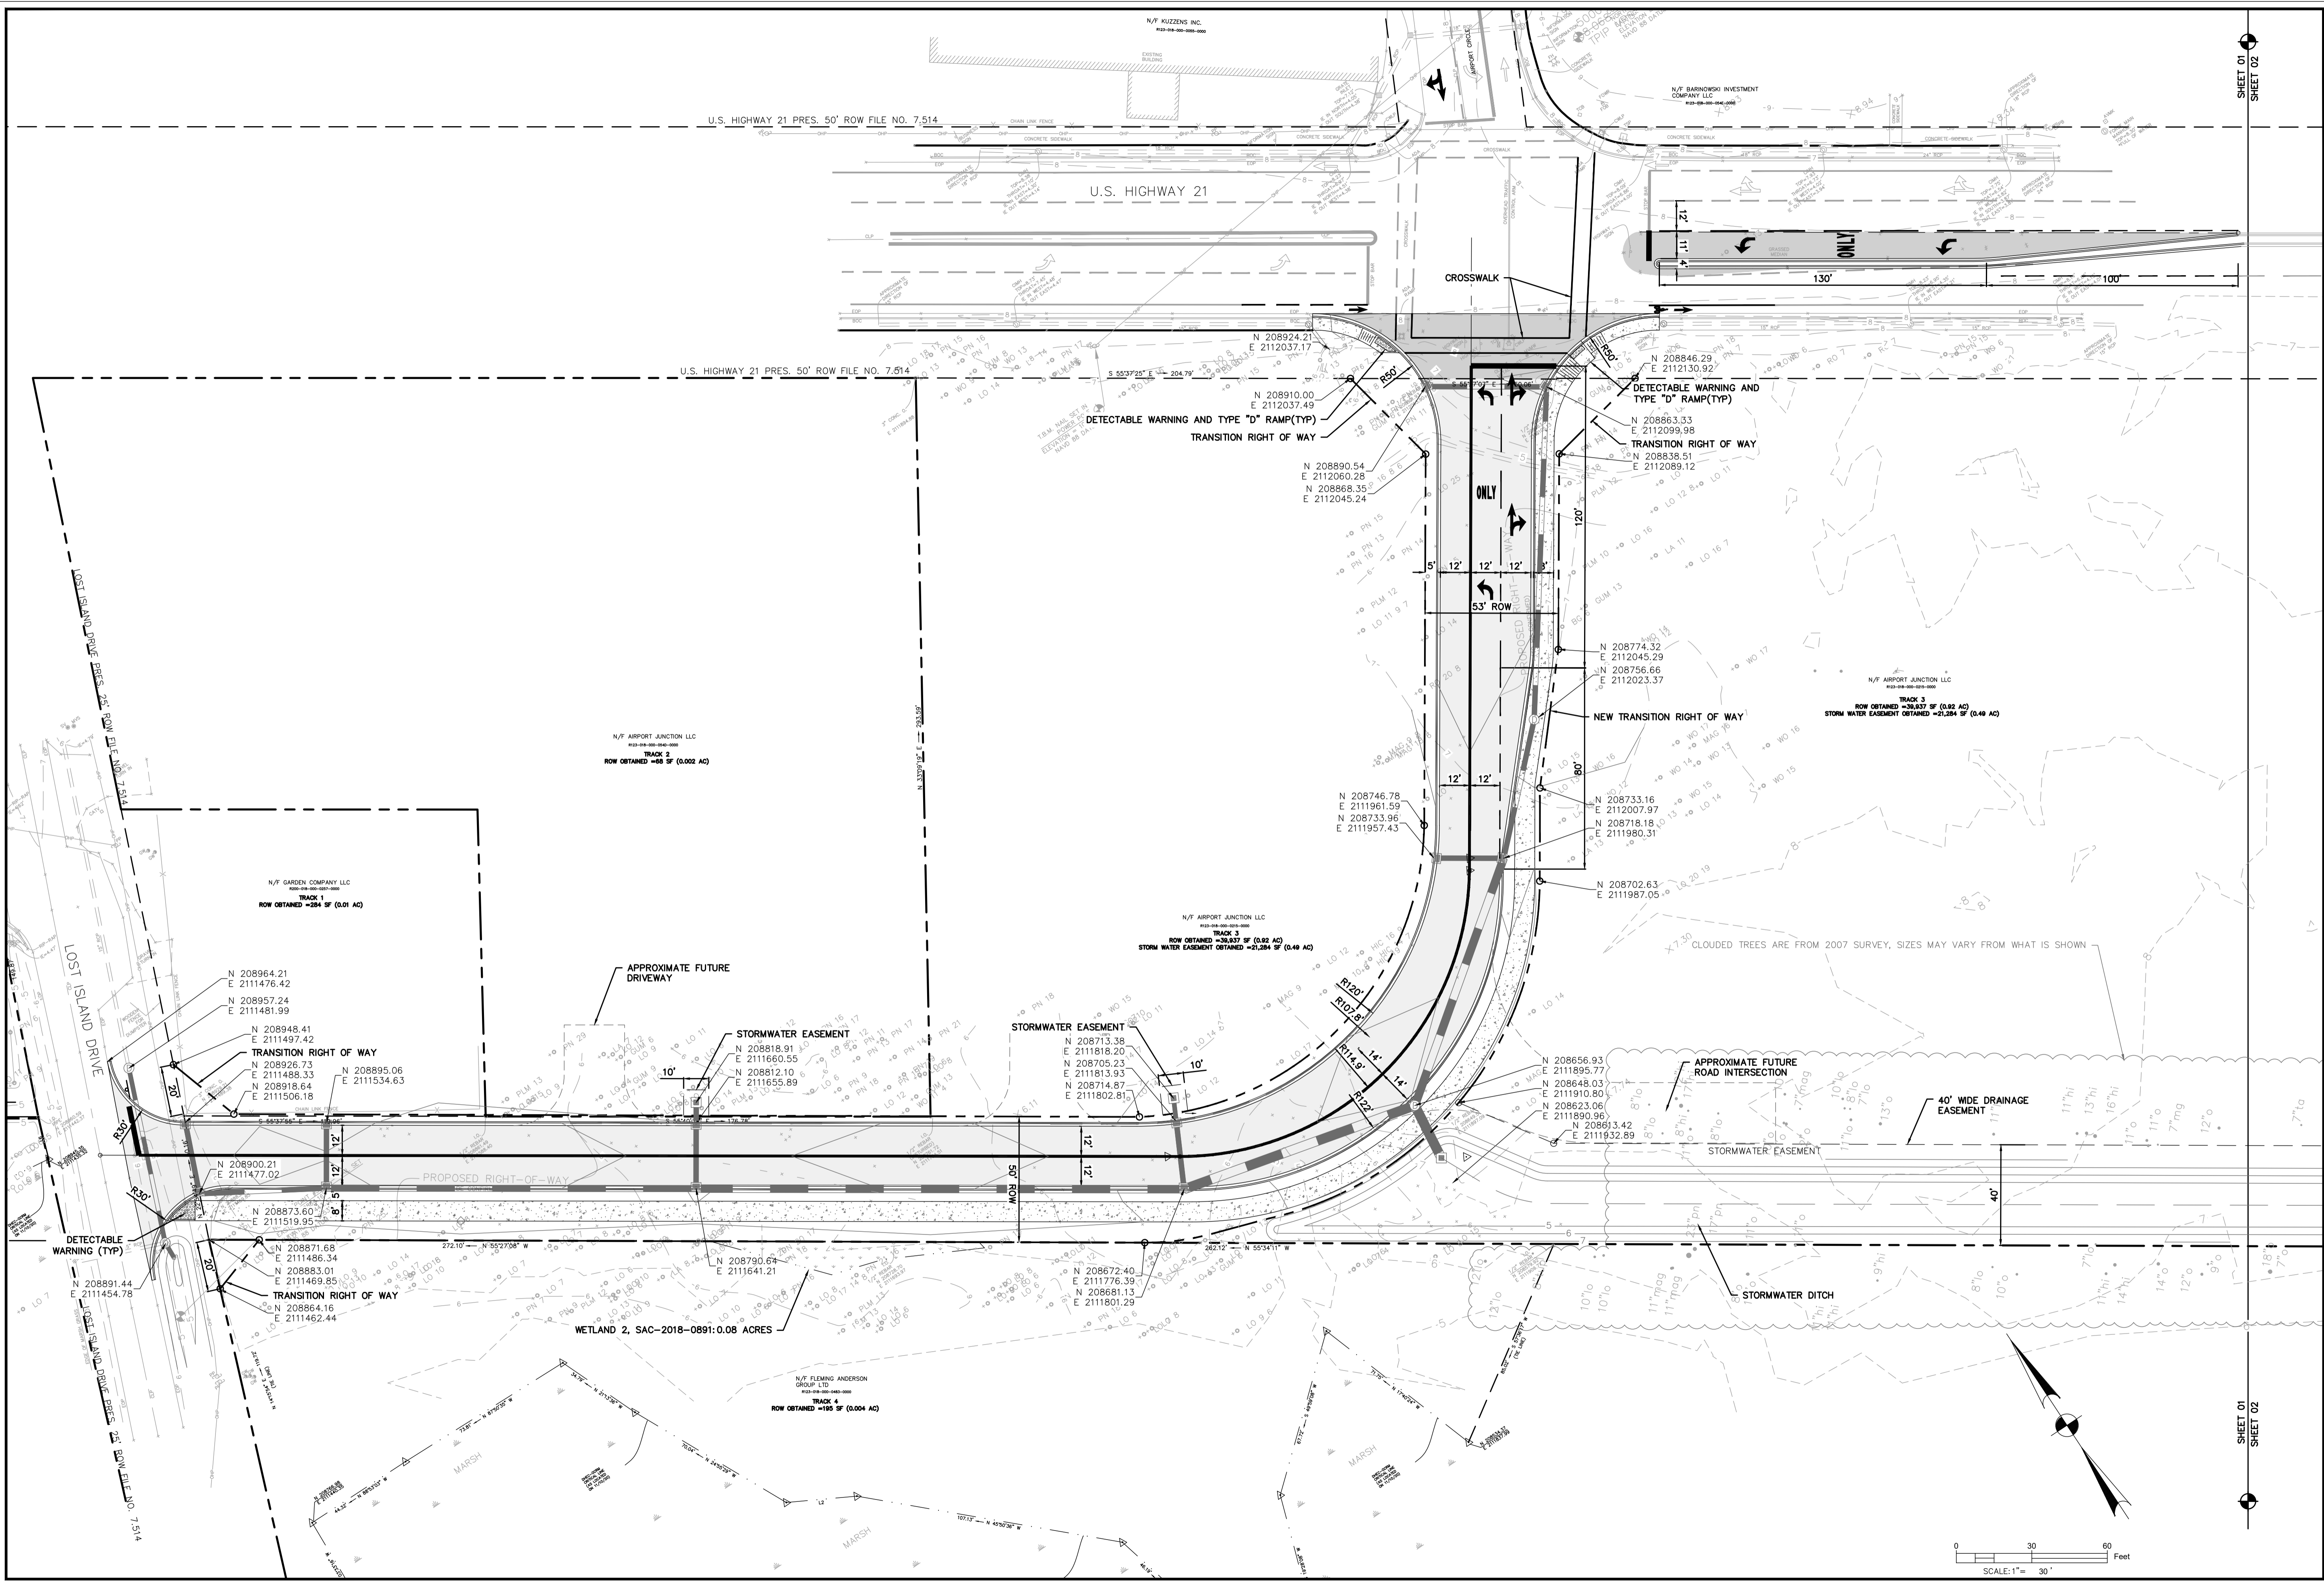

SHEET 01
SHEET 02

SOUTH CAROLINA PROFESSIONAL ENGINEER
WARD EDWARDS, INC.
No. 22816
No. 600152
CERTIFICATE OF AUTHORIZATION
PAUL M. WARD

NO.	DESCRIPTION	DATE
7		
6		
5		
4		
3		
2		
1		


Ward Edwards
 ENGINEERING
 P.O. BOX 381, BLUFFTON, SOUTH CAROLINA 29910
 PH: (843) 837-5750 / FAX: (843) 837-2556
 WWW.WARDEDWARDS.COM

AIRPORT FRONTAGE ROAD
 BEAUFORT COUNTY, SOUTH CAROLINA
 BEAUFORT COUNTY
 SOUTH CAROLINA
SITE LAYOUT PLAN

VERTICAL DATUM:
NAVD88

PROJECT #: 200249
DATE: 11/03/2021
DESIGNED BY: AEP
CHECKED BY: CPB

SHEET C401

NOT FOR CONSTRUCTION

IF THIS SHEET IS LESS THAN 22" X 34" IT IS A REDUCED PRINT. SCALE ACCORDINGLY