
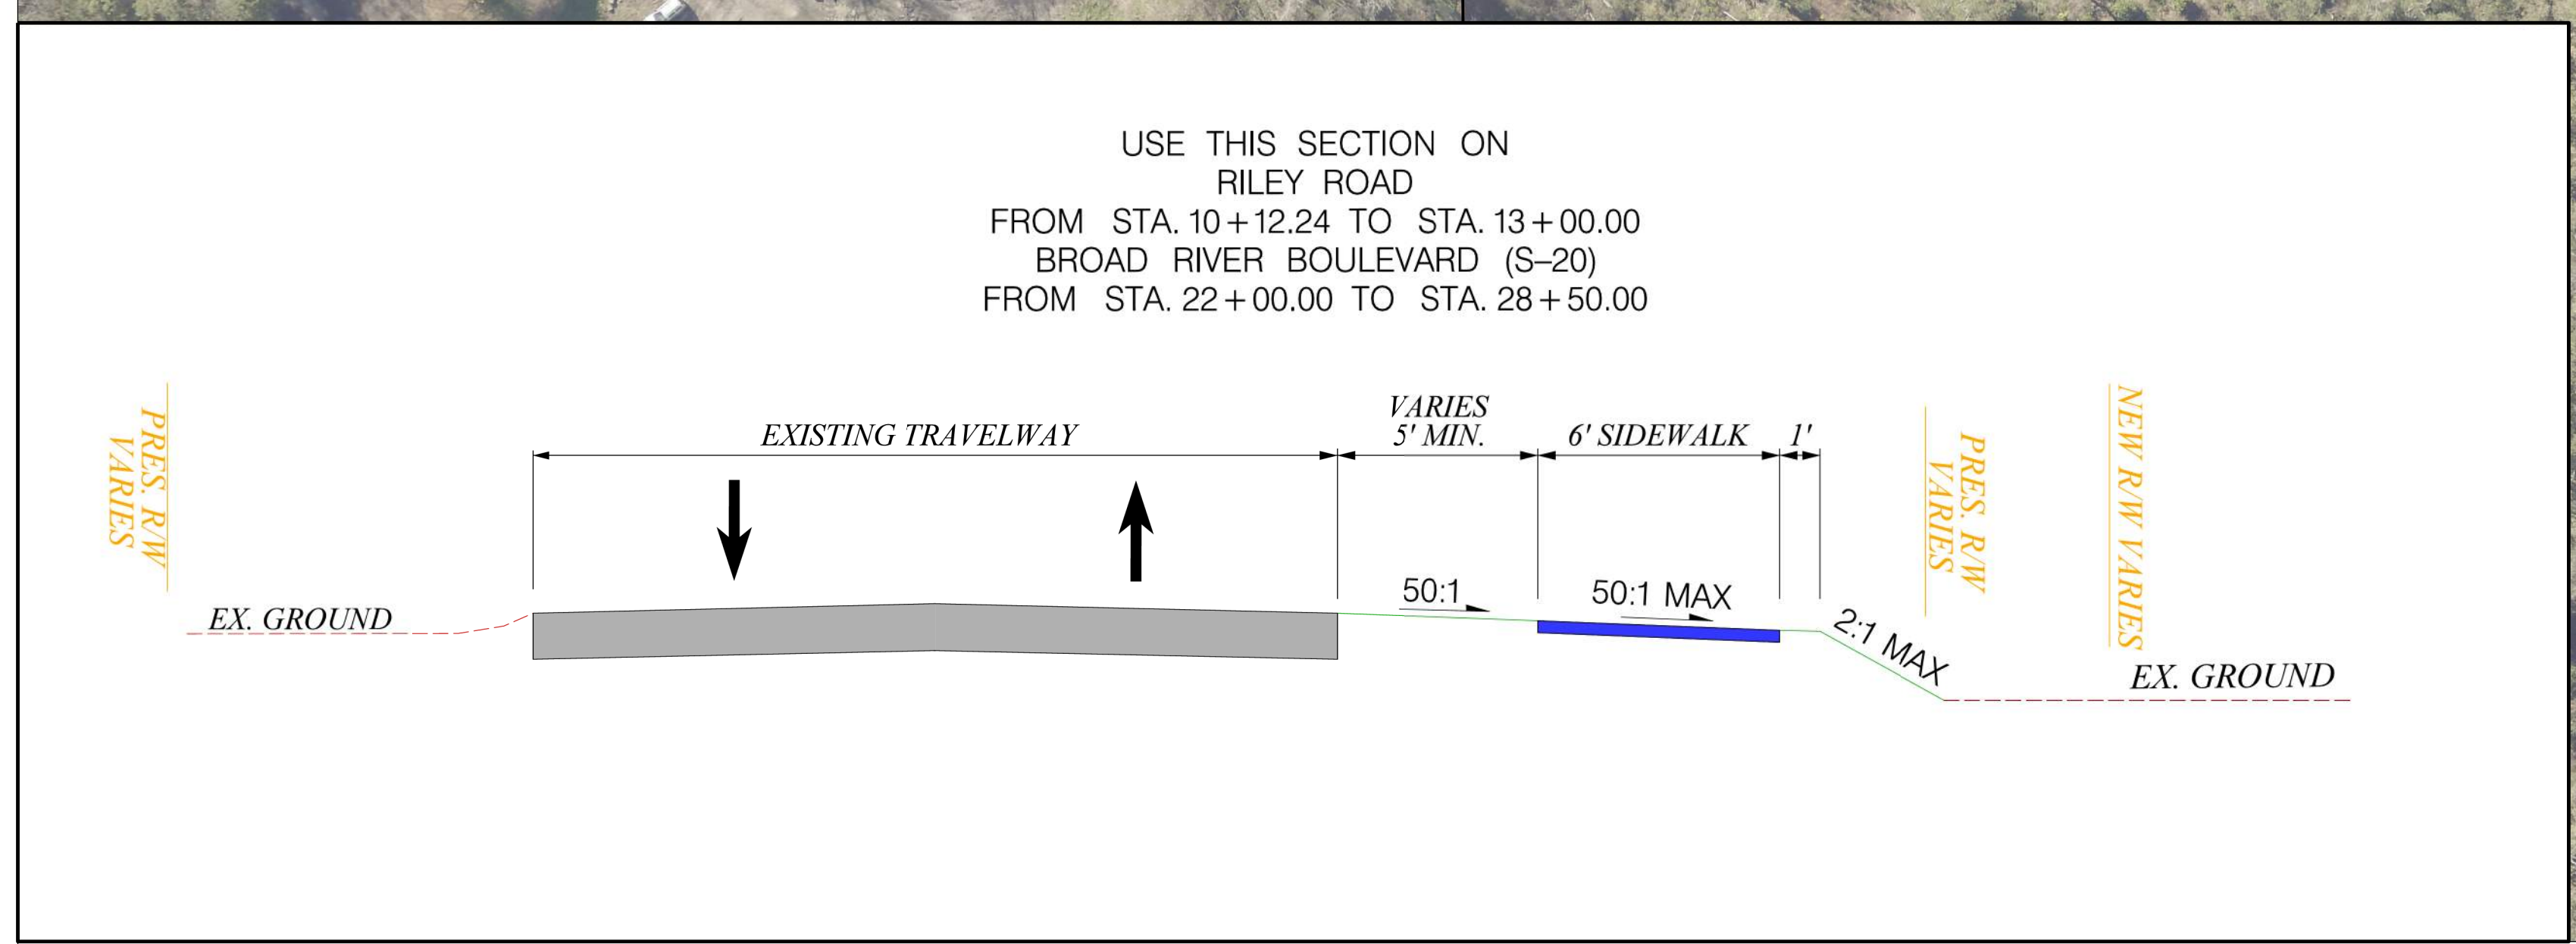


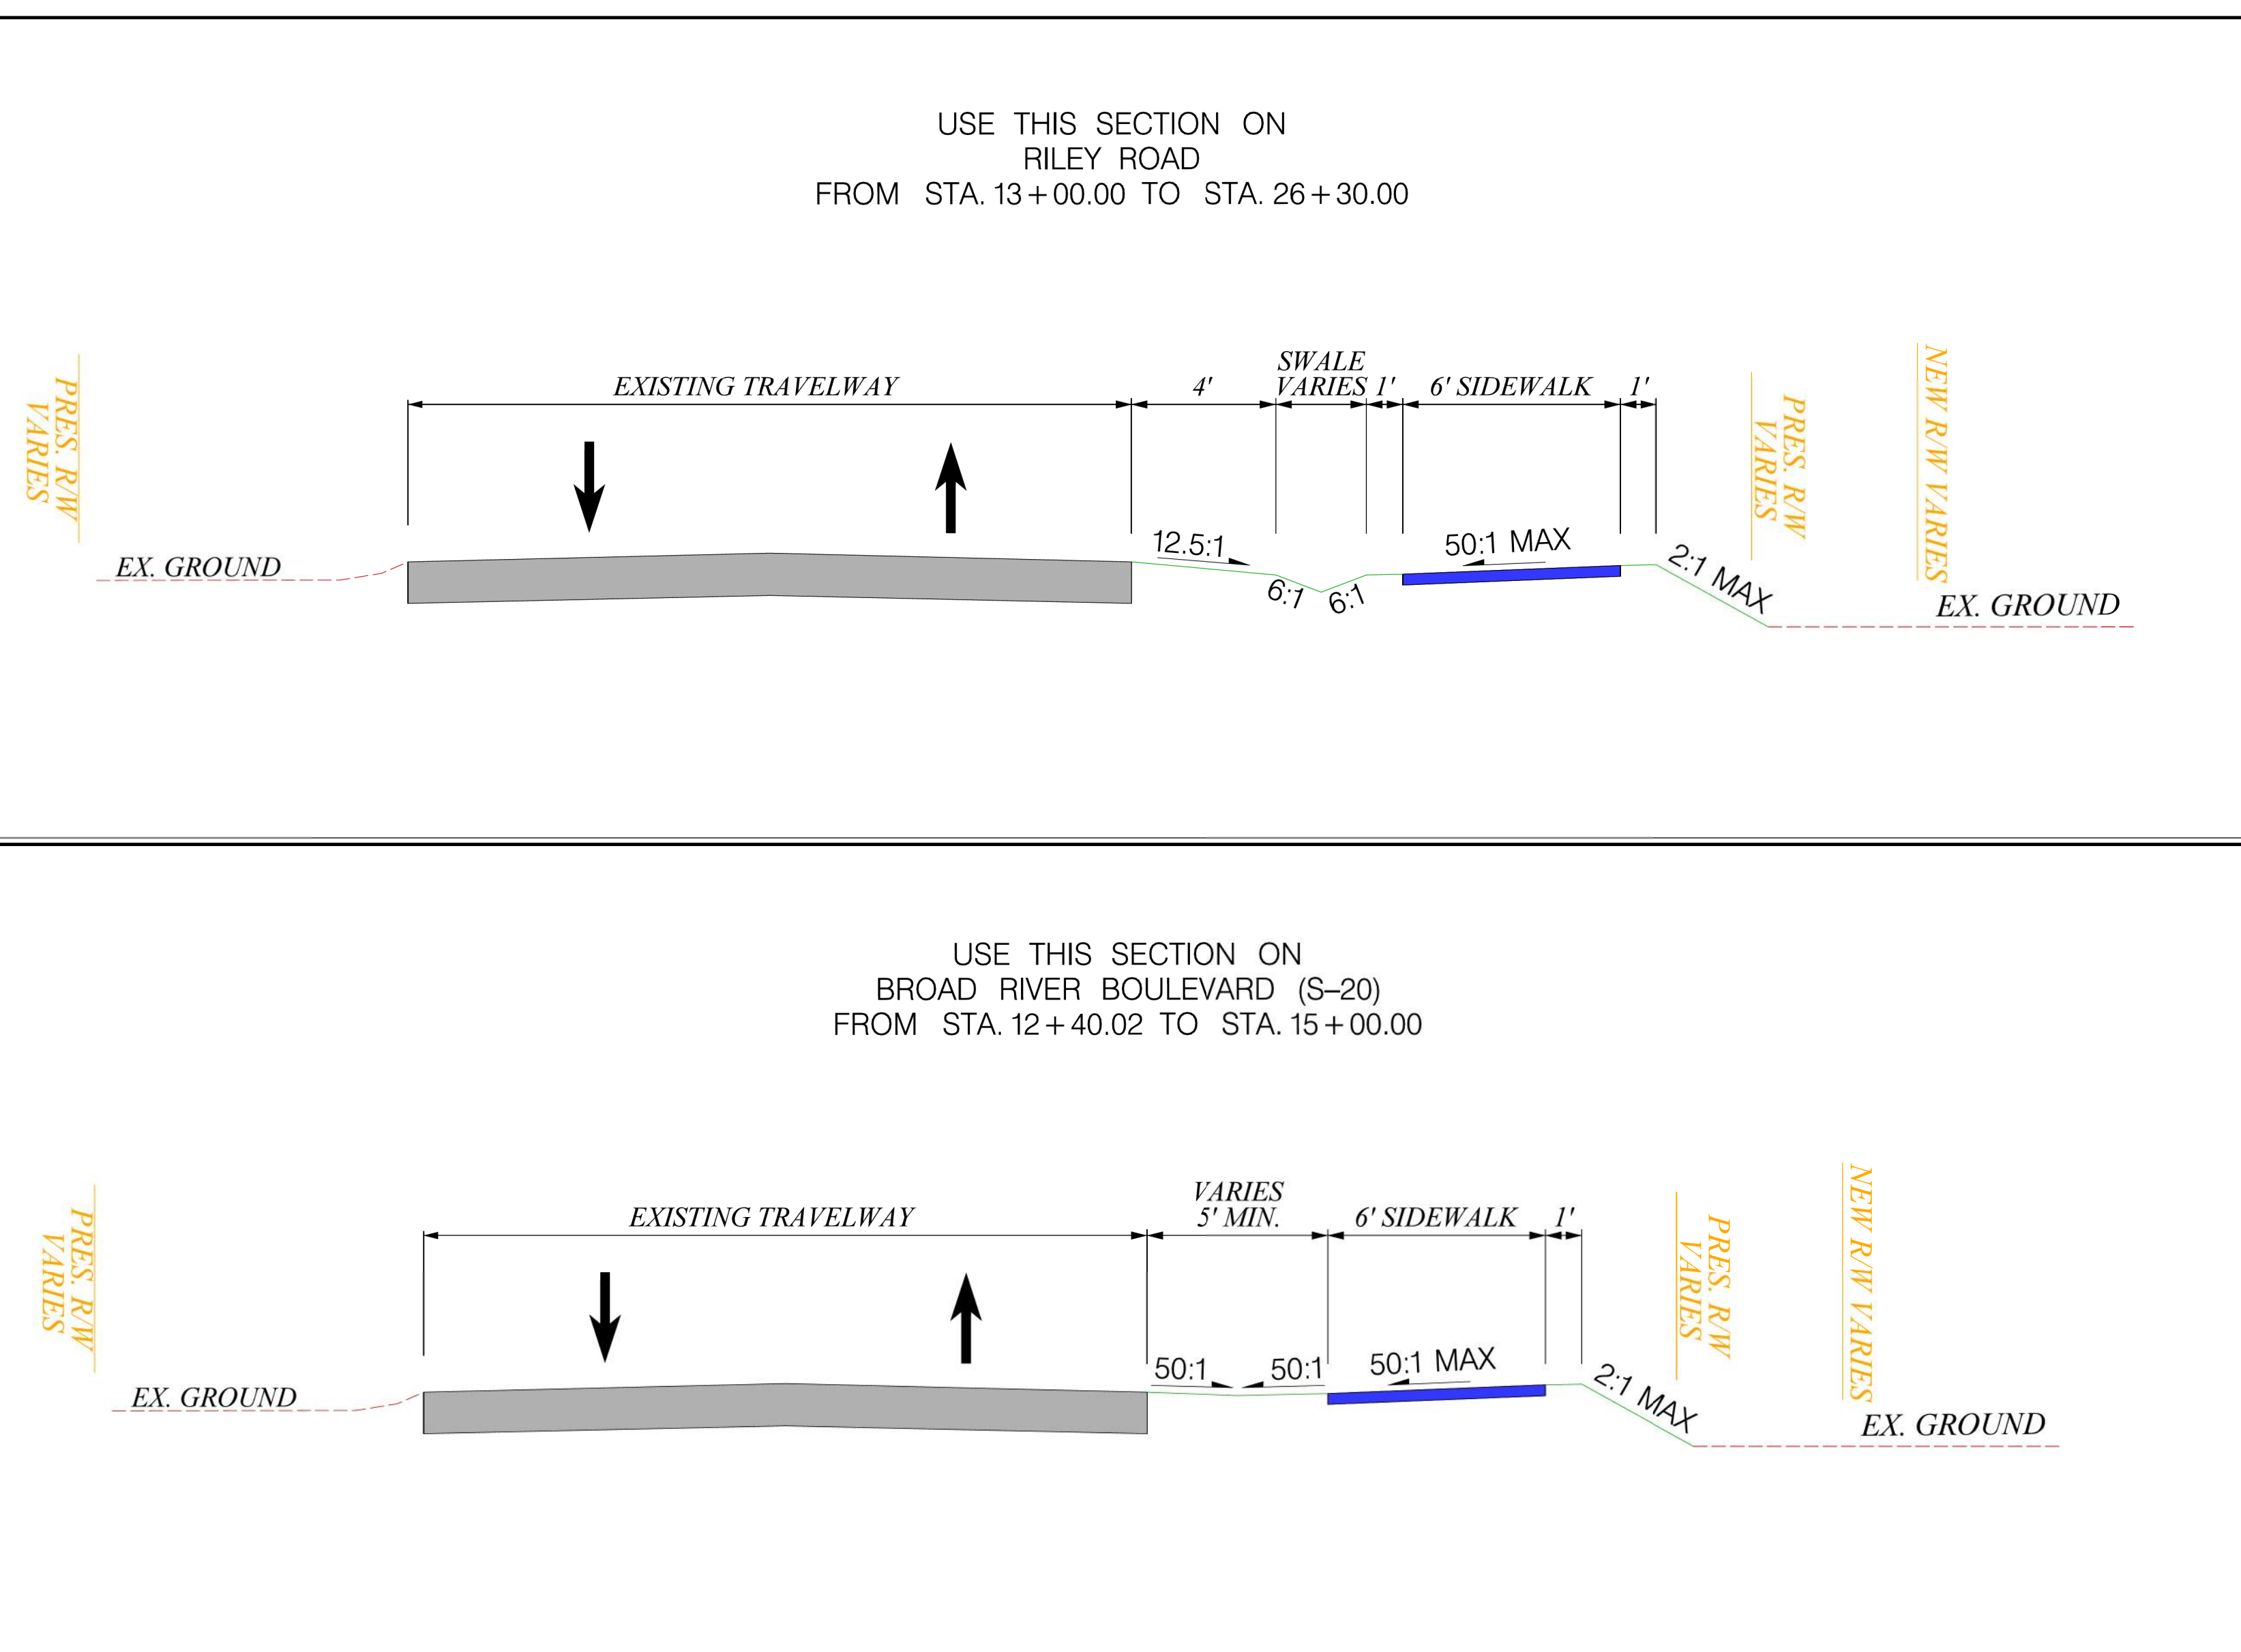



LEGEND

EXISTING ROAD	PROPOSED RIPRAP
EXISTING DRIVEWAY	UNDERGROUND DETENTION
EXISTING PROPERTY LINE	PROPOSED 6' SIDEWALK
EXISTING ROW LINE	PROPOSED RIGHT-OF-WAY
EASEMENT	PROPOSED PIPE
EXISTING PIPE	PROPOSED DITCH
EXISTING TREE	PROPOSED SIGN

0 50 100 200
FEET

**BROAD RIVER BLVD AND
RILEY ROAD SIDEWALK
BEAUFORT COUNTY**

SHEET - 01

  

LEGEND

EXISTING ROAD	PROPOSED RIPRAP
EXISTING DRIVEWAY	UNDERGROUND DETENTION
EXISTING PROPERTY LINE	PROPOSED 6' SIDEWALK
EXISTING ROW LINE	PROPOSED RIGHT-OF-WAY
EASEMENT	PROPOSED PIPE
EXISTING PIPE	PROPOSED DITCH
EXISTING TREE	PROPOSED SIGN

0 50 100 200
FEET

**BROAD RIVER BLVD AND
RILEY ROAD SIDEWALK
BEAUFORT COUNTY**

SHEET - 02