


# US 21 (SEA ISLAND PARKWAY) IMPROVEMENTS

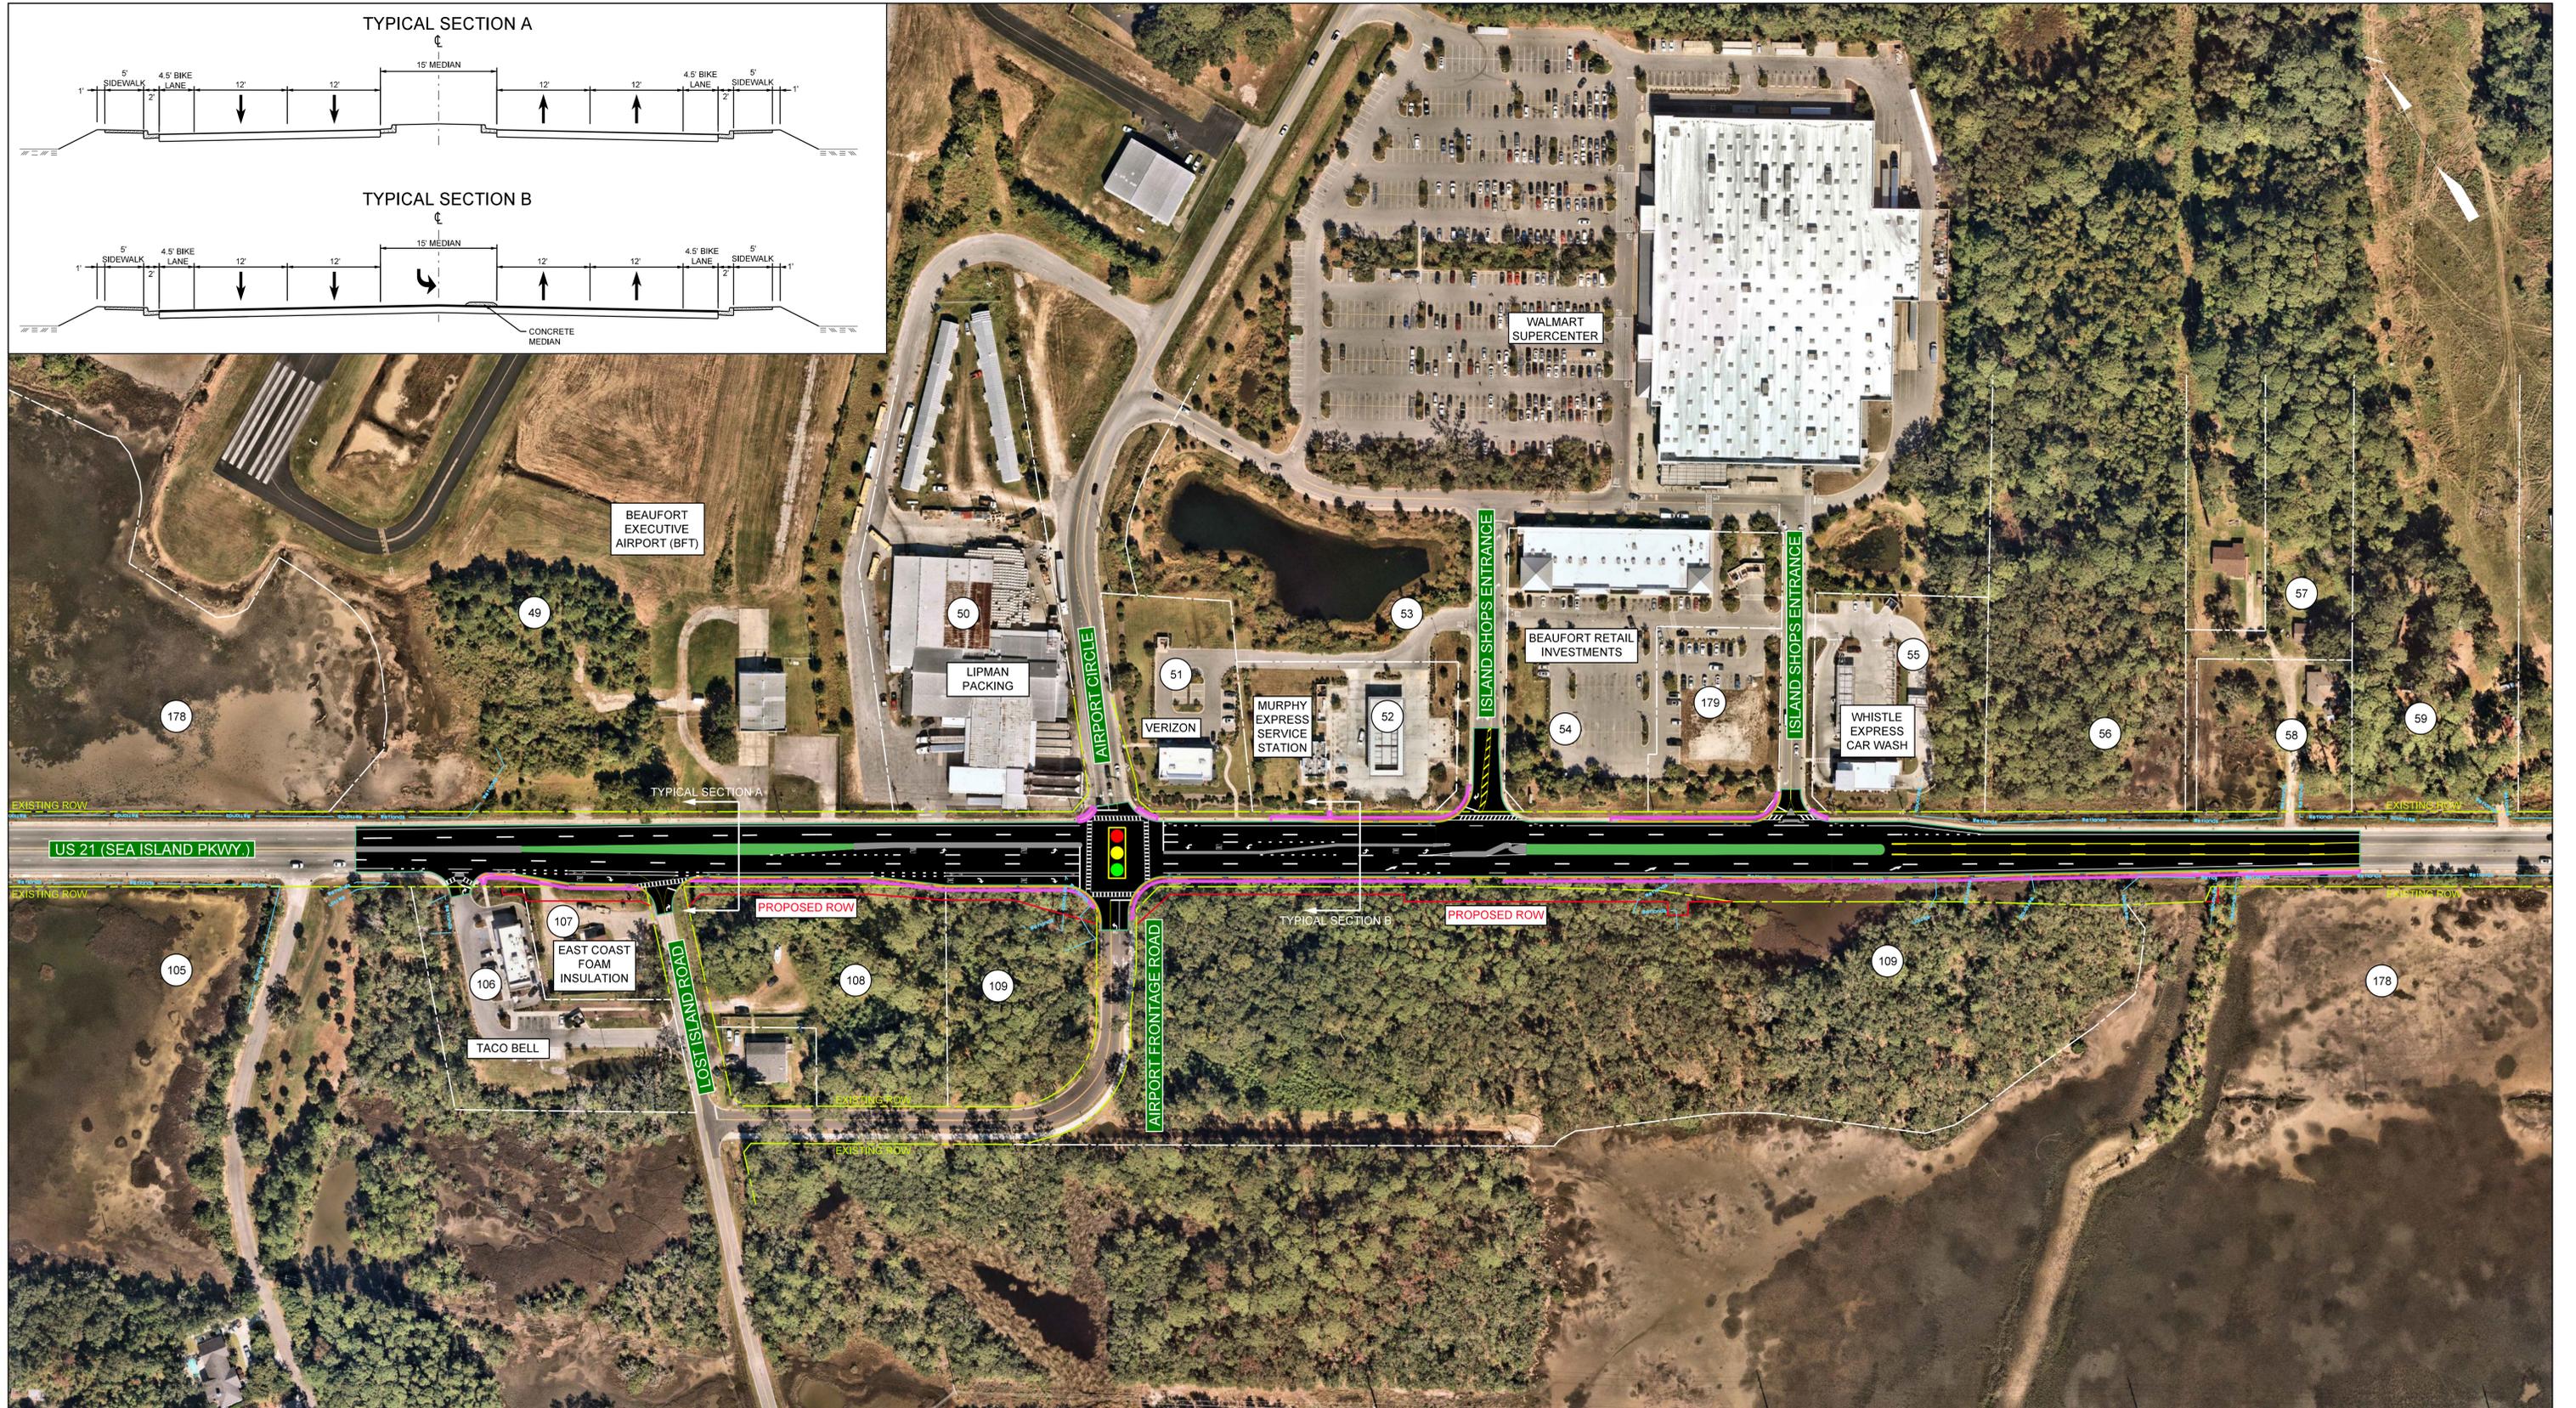

- |               |              |                 |                   |                         |
|---------------|--------------|-----------------|-------------------|-------------------------|
| EXISTING ROW  | WETLANDS     | NEW PAVEMENT    | PLANTED MEDIAN    | EXISTING TRAFFIC SIGNAL |
| PROPERTY LINE | PROPOSED ROW | CONCRETE MEDIAN | PROPOSED SIDEWALK |                         |

